

**PHILIPPINE BIDDING DOCUMENTS**

**Procurement of  
INFRASTRUCTURE  
PROJECTS**

Government of the Republic of the Philippines

**REHABILITATION OF ROAD AT THE BATAAC  
PUBLIC MARKET, CITY OF BATAAC, ILOCOS  
NORTE**

**Sixth Edition  
July 2020**

# Preface

These Philippine Bidding Documents (PBDs) for the procurement of Infrastructure Projects (hereinafter referred to also as the “Works”) through Competitive Bidding have been prepared by the Government of the Philippines for use by all branches, agencies, departments, bureaus, offices, or instrumentalities of the government, including government-owned and/or -controlled corporations, government financial institutions, state universities and colleges, local government units, and autonomous regional government. The procedures and practices presented in this document have been developed through broad experience, and are for mandatory use in projects that are financed in whole or in part by the Government of the Philippines or any foreign government/foreign or international financing institution in accordance with the provisions of the 2016 revised Implementing Rules and Regulations (IRR) of Republic Act (RA) No. 9184.

The PBDs are intended as a model for admeasurements (unit prices or unit rates in a bill of quantities) types of contracts, which are the most common in Works contracting.

The Bidding Documents shall clearly and adequately define, among others: (i) the objectives, scope, and expected outputs and/or results of the proposed contract; (ii) the eligibility requirements of Bidders; (iii) the expected contract duration; and (iv) the obligations, duties, and/or functions of the winning Bidder.

Care should be taken to check the relevance of the provisions of the PBDs against the requirements of the specific Works to be procured. If duplication of a subject is inevitable in other sections of the document prepared by the Procuring Entity, care must be exercised to avoid contradictions between clauses dealing with the same matter.

Moreover, each section is prepared with notes intended only as information for the Procuring Entity or the person drafting the Bidding Documents. They shall not be included in the final documents. The following general directions should be observed when using the documents:

- a. All the documents listed in the Table of Contents are normally required for the procurement of Infrastructure Projects. However, they should be adapted as necessary to the circumstances of the particular Project.
- b. Specific details, such as the “*name of the Procuring Entity*” and “*address for bid submission*,” should be furnished in the Instructions to Bidders, Bid Data Sheet, and Special Conditions of Contract. The final documents should contain neither blank spaces nor options.
- c. This Preface and the footnotes or notes in italics included in the Invitation to Bid, BDS, General Conditions of Contract, Special Conditions of Contract, Specifications, Drawings, and Bill of Quantities are not part of the text of the final document, although they contain instructions that the Procuring Entity should strictly follow.
- d. The cover should be modified as required to identify the Bidding Documents as to the names of the Project, Contract, and Procuring Entity, in addition to date of issue.
- e. Modifications for specific Procurement Project details should be provided in the Special Conditions of Contract as amendments to the Conditions of Contract. For easy completion, whenever reference has to be made to specific clauses in the Bid Data Sheet or Special Conditions of Contract, these terms shall be printed in bold typeface on Sections I (Instructions to Bidders) and III (General Conditions of Contract), respectively.

- f. For guidelines on the use of Bidding Forms and the procurement of Foreign-Assisted Projects, these will be covered by a separate issuance of the Government Procurement Policy Board.

# TABLE OF CONTENTS

|  |           |
|--|-----------|
| <b>Glossary of Terms, Abbreviations, and Acronyms .....</b>                  | <b>5</b>  |
| <b>Section I. Invitation to Bid .....</b>                                    | <b>7</b>  |
| <b>Section II. Instructions to Bidders.....</b>                              | <b>10</b> |
| 1. Scope of Bid .....  | 11        |
| 2. Funding Information .....   | 11        |
| 3. Bidding Requirements .....  | 11        |
| 4. Corrupt, Fraudulent, Collusive, Coercive, and Obstructive Practices ..... | 11        |
| 5. Eligible Bidders .....  | 11        |
| 6. Origin of Associated Goods .....  | 12        |
| 7. Subcontracts.....   | 12        |
| 8. Pre-Bid Conference.....   | 12        |
| 9. Clarification and Amendment of Bidding Documents .....                    | 12        |
| 10. Documents Comprising the Bid: Eligibility and Technical Components ..... | 12        |
| 11. Documents Comprising the Bid: Financial Component.....                   | 13        |
| 12. Alternative Bids .....   | 13        |
| 13. Bid Prices.....  | 13        |
| 14. Bid and Payment Currencies.....  | 13        |
| 15. Bid Security .....   | 14        |
| 16. Sealing and Marking of Bids .....  | 14        |
| 17. Deadline for Submission of Bids .....                                    | 14        |
| 18. Opening and Preliminary Examination of Bids .....                        | 14        |
| 19. Detailed Evaluation and Comparison of Bids .....                         | 14        |
| 20. Post Qualification .....   | 15        |
| 21. Signing of the Contract .....  | 15        |
| <b>Section III. Bid Data Sheet.....</b>                                      | <b>16</b> |
| <b>Section IV. General Conditions of Contract.....</b>                       | <b>18</b> |
| 1. Scope of Contract.....  | 19        |
| 2. Sectional Completion of Works .....                                       | 19        |
| 3. Possession of Site.....   | 19        |
| 4. The Contractor's Obligations.....   | 19        |
| 5. Performance Security .....  | 19        |
| 6. Site Investigation Reports .....  | 20        |
| 7. Warranty .....  | 20        |
| 8. Liability of the Contractor .....   | 20        |
| 9. Termination for Other Causes.....   | 20        |
| 10. Dayworks.....  | 20        |
| 11. Program of Work .....  | 20        |

|  |           |
|--|-----------|
| 12. Instructions, Inspections and Audits .....                         | 21        |
| 13. Advance Payment .....  | 21        |
| 14. Progress Payments .....  | 21        |
| 15. Operating and Maintenance Manuals.....                             | 21        |
| <b>Section V. Special Conditions of Contract .....</b>                 | <b>22</b> |
| <b>Section VI. Specifications .....</b>                                | <b>24</b> |
| <b>Section VII. Drawings.....</b>                                      | <b>33</b> |
| <b>Section VIII. Bill of Quantities.....</b>                           | <b>38</b> |
| <b>Section IX. Checklist of Technical and Financial Documents.....</b> | <b>40</b> |

# *Glossary of Terms, Abbreviations, and Acronyms*

**ABC** – Approved Budget for the Contract.

**ARCC** – Allowable Range of Contract Cost.

**BAC** – Bids and Awards Committee.

**Bid** – A signed offer or proposal to undertake a contract submitted by a bidder in response to and in consonance with the requirements of the bidding documents. Also referred to as *Proposal* and *Tender*. (2016 revised IRR, Section 5[c])

**Bidder** – Refers to a contractor, manufacturer, supplier, distributor and/or consultant who submits a bid in response to the requirements of the Bidding Documents. (2016 revised IRR, Section 5[d])

**Bidding Documents** – The documents issued by the Procuring Entity as the bases for bids, furnishing all information necessary for a prospective bidder to prepare a bid for the Goods, Infrastructure Projects, and/or Consulting Services required by the Procuring Entity. (2016 revised IRR, Section 5[e])

**BIR** – Bureau of Internal Revenue.

**BSP** – Bangko Sentral ng Pilipinas.

**CDA** – Cooperative Development Authority.

**Consulting Services** – Refer to services for Infrastructure Projects and other types of projects or activities of the GOP requiring adequate external technical and professional expertise that are beyond the capability and/or capacity of the GOP to undertake such as, but not limited to: (i) advisory and review services; (ii) pre-investment or feasibility studies; (iii) design; (iv) construction supervision; (v) management and related services; and (vi) other technical services or special studies. (2016 revised IRR, Section 5[i])

**Contract** – Refers to the agreement entered into between the Procuring Entity and the Supplier or Manufacturer or Distributor or Service Provider for procurement of Goods and Services; Contractor for Procurement of Infrastructure Projects; or Consultant or Consulting Firm for Procurement of Consulting Services; as the case may be, as recorded in the Contract Form signed by the parties, including all attachments and appendices thereto and all documents incorporated by reference therein.

**Contractor** – is a natural or juridical entity whose proposal was accepted by the Procuring Entity and to whom the Contract to execute the Work was awarded. Contractor as used in these Bidding Documents may likewise refer to a supplier, distributor, manufacturer, or consultant.

**CPI** – Consumer Price Index.

**DOLE** – Department of Labor and Employment.

**DTI** – Department of Trade and Industry.

**Foreign-funded Procurement or Foreign-Assisted Project** – Refers to procurement whose funding source is from a foreign government, foreign or international financing institution as specified in the Treaty or International or Executive Agreement. (2016 revised IRR, Section 5[b]).

**GFI** – Government Financial Institution.

**GOCC** – Government-owned and/or –controlled corporation.

**Goods** – Refer to all items, supplies, materials and general support services, except Consulting Services and Infrastructure Projects, which may be needed in the transaction of public businesses or in the pursuit of any government undertaking, project or activity, whether in the nature of equipment, furniture, stationery, materials for construction, or personal property of any kind, including non-personal or contractual services such as the repair and maintenance of equipment and furniture, as well as trucking, hauling, janitorial, security, and related or analogous services, as well as procurement of materials and supplies provided by the Procuring Entity for such services. The term “related” or “analogous services” shall include, but is not limited to, lease or purchase of office space, media advertisements, health maintenance services, and other services essential to the operation of the Procuring Entity. (2016 revised IRR, Section 5[r])

**GOP** – Government of the Philippines.

**Infrastructure Projects** – Include the construction, improvement, rehabilitation, demolition, repair, restoration or maintenance of roads and bridges, railways, airports, seaports, communication facilities, civil works components of information technology projects, irrigation, flood control and drainage, water supply, sanitation, sewerage and solid waste management systems, shore protection, energy/power and electrification facilities, national buildings, school buildings, hospital buildings, and other related construction projects of the government. Also referred to as *civil works or works*. (2016 revised IRR, Section 5[u])

**LGUs** – Local Government Units.

**NFCC** – Net Financial Contracting Capacity.

**NGA** – National Government Agency.

**PCAB** – Philippine Contractors Accreditation Board.

**PhilGEPS** - Philippine Government Electronic Procurement System.

**Procurement Project** – refers to a specific or identified procurement covering goods, infrastructure project or consulting services. A Procurement Project shall be described, detailed, and scheduled in the Project Procurement Management Plan prepared by the agency which shall be consolidated in the procuring entity's Annual Procurement Plan. (GPPB Circular No. 06-2019 dated 17 July 2019)

**PSA** – Philippine Statistics Authority.

**SEC** – Securities and Exchange Commission.

**SLCC** – Single Largest Completed Contract.

**UN** – United Nations.

## ***Section I. Invitation to Bid***

### **Notes on the Invitation to Bid**

The Invitation to Bid (IB) provides information that enables potential Bidders to decide whether to participate in the procurement at hand. The IB shall be posted in accordance with Section 21.2 of the 2016 revised IRR of RA No. 9184.

Apart from the essential items listed in the Bidding Documents, the IB should also indicate the following:

- a. The date of availability of the Bidding Documents, which shall be from the time the IB is first advertised/posted until the deadline for the submission and receipt of bids;
- b. The place where the Bidding Documents may be acquired or the website where it may be downloaded;
- c. The deadline for the submission and receipt of bids; and
- d. Any important bid evaluation criteria.

The IB should be incorporated into the Bidding Documents. The information contained in the IB must conform to the Bidding Documents and in particular to the relevant information in the Bid Data Sheet.





*Republic of the Philippines*  
*Province of Ilocos Norte*  
**CITY GOVERNMENT OF BATAC**

**Invitation to Bid for *Rehabilitation of Road at the Batac Public Market, City of Batac, Ilocos Norte***

1. The *City Government of Batac*, through the *Continuing Appropriation-OSPA 2020-OFFICE OF THE CITY ENGINEER* intends to apply the sum of **Three Million Eight Hundred Sixty-Seven Thousand Four Hundred Six Pesos and Sixteen Centavos (3,867,406.16)** being the Approved Budget for the Contract (ABC) to payments under the contract for *Rehabilitation of Road at the Batac Public Market, City of Batac, Ilocos Norte Identification Number: CGB-2024-PB-01-001*. Bids received in excess of the ABC shall be automatically rejected at bid opening.
2. The *City Government of Batac* now invites bids for the above Procurement Project. Completion of the Works is required **Forty (40) calendar days**. Bidders should have completed a contract similar to the Project. The description of an eligible bidder is contained in the Bidding Documents, particularly, in Section II (Instructions to Bidders).
3. Bidding will be conducted through open competitive bidding procedures using non-discretionary “*pass/fail*” criterion as specified in the 2016 revised Implementing Rules and Regulations (IRR) of Republic Act (RA) No. 9184.
4. Interested bidders may obtain further information from *City Government of Batac* and inspect the Bidding Documents at the address given below from **8:00am to 5:00pm**.
5. A complete set of Bidding Documents may be acquired by interested bidders on **January 17, 2024 (8:00AM to 5:00 PM) to February 07, 2024 (8:00 AM to 12:00 NN)** from given address and website/s below *and upon payment of the applicable fee for the Bidding Documents, pursuant to the latest Guidelines issued by the GPPB, in the amount of Php 5,000.00*. The Procuring Entity shall allow the bidder to present its proof of payment for the fees in person, by facsimile, or through electronic means.
6. The *City Government of Batac* will hold a Pre-Bid Conference<sup>1</sup> on **January 26, 2024 at 3:30** in the afternoon at the BAC Office, 3<sup>rd</sup> Floor City Hall Building, which shall be open to prospective bidders.
7. Bids must be duly received by the BAC Secretariat through manual submission at the office address as indicated below on or before **February 07, 2024 at 12:00 NN**. Late bids shall not be accepted.
8. All bids must be accompanied by a bid security in any of the acceptable forms and in the amount stated in **ITB** Clause 16.

---

<sup>1</sup> May be deleted in case the ABC is less than One Million Pesos (PhP1,000,000) where the Procuring Entity may not hold a pre-bid conference.

9. Bid opening shall be on **February 07, 2024** at BAC Office 3<sup>rd</sup> Floor City Hall Building. Bids will be opened in the presence of the or its authorized representatives (with his/her authorization) who choose to attend the activity.
10. The *City Government of Batac* reserves the right to reject any and all bids, declare a failure of bidding, or not award the contract at any time prior to contract award in accordance with Sections 35.6 and 41 of the 2016 revised Implementing Rules and Regulations (IRR) of RA No. 9184, without thereby incurring any liability to the affected bidder or bidders.
11. For further information, please refer to:

**ENGR. MICHELLE G. MANUEL**  
*BAC Secretariat Head - Infrastructure*  
*BAC Office 3<sup>rd</sup> Floor, City Hall Building*  
*City Government of Batac*  
*Washington Street, Brgy. #1-S Valdez*  
*City of Batac, Ilocos Norte 2906*  
*Email: [bacbatacity@gmail.com](mailto:bacbatacity@gmail.com)*  
*Tel.No.: (077) 792-2060*

12. You may visit the following websites:

For downloading of Bidding Documents: *you may visit [www.batac.gov.ph](http://www.batac.gov.ph)*

**MR. MARLON F. SORIA**  
*BAC Chairman*

## ***Section II. Instructions to Bidders***

### **Notes on the Instructions to Bidders**

This Section on the Instruction to Bidders (ITB) provides the information necessary for bidders to prepare responsive bids, in accordance with the requirements of the Procuring Entity. It also provides information on bid submission, eligibility check, opening and evaluation of bids, post-qualification, and on the award of contract.

## 1. Scope of Bid

The Procuring Entity, *City Government of Batac* invites Bids for the ***Rehabilitation of Road at the Batac Public Market, City of Batac, Ilocos Norte***, with ***Identification Number: CGB-2024-PB-01-001***.

The Procurement Project (“**Rehabilitation of Road**”) is for the construction of Works, as described in Section VI (Specifications).

## 2. Funding Information

2.1. The GOP through the source of funding as indicated below in the amount of **Php 3,867,406.16**.

2.2. The source of funding is:

- a. Continuing Appropriation – OSPA 2020 – OFFICE OF THE CITY ENGINEER

## 3. Bidding Requirements

The Bidding for the Project shall be governed by all the provisions of RA No. 9184 and its 2016 revised IRR, including its Generic Procurement Manual and associated policies, rules and regulations as the primary source thereof, while the herein clauses shall serve as the secondary source thereof.

Any amendments made to the IRR and other GPPB issuances shall be applicable only to the ongoing posting, advertisement, or invitation to bid by the BAC through the issuance of a supplemental or bid bulletin.

The Bidder, by the act of submitting its Bid, shall be deemed to have inspected the site, determined the general characteristics of the contracted Works and the conditions for this Project, such as the location and the nature of the work; (b) climatic conditions; (c) transportation facilities; (c) nature and condition of the terrain, geological conditions at the site communication facilities, requirements, location and availability of construction aggregates and other materials, labor, water, electric power and access roads; and (d) other factors that may affect the cost, duration and execution or implementation of the contract, project, or work and examine all instructions, forms, terms, and project requirements in the Bidding Documents.

## 4. Corrupt, Fraudulent, Collusive, Coercive, and Obstructive Practices

The Procuring Entity, as well as the Bidders and Contractors, shall observe the highest standard of ethics during the procurement and execution of the contract. They or through an agent shall not engage in corrupt, fraudulent, collusive, coercive, and obstructive practices defined under Annex “I” of the 2016 revised IRR of RA No. 9184 or other integrity violations in competing for the Project.

## 5. Eligible Bidders

5.1. Only Bids of Bidders found to be legally, technically, and financially capable will be evaluated.

5.2. The Bidder must have an experience of having completed a Single Largest Completed Contract (SLCC) that is similar to this Project, equivalent to at least fifty percent (50%) of the ABC adjusted, if necessary, by the Bidder to current

prices using the PSA's CPI, except under conditions provided for in Section 23.4.2.4 of the 2016 revised IRR of RA No. 9184.

A contract is considered to be "similar" to the contract to be bid if it has the major categories of work stated in the **BDS**.

- 5.3. For Foreign-funded Procurement, the Procuring Entity and the foreign government/foreign or international financing institution may agree on another track record requirement, as specified in the Bidding Document prepared for this purpose.
- 5.4. The Bidders shall comply with the eligibility criteria under Section 23.4.2 of the 2016 IRR of RA No. 9184.

## **6. Origin of Associated Goods**

There is no restriction on the origin of Goods other than those prohibited by a decision of the UN Security Council taken under Chapter VII of the Charter of the UN.

## **7. Subcontracts**

- 7.1. The Bidder may subcontract portions of the Project to the extent allowed by the Procuring Entity as stated herein, but in no case more than fifty percent (50%) of the Project.

The Procuring Entity has prescribed that:

- a. **Subcontracting is not allowed**

## **8. Pre-Bid Conference**

The Procuring Entity will hold a pre-bid conference for this Project on the **January 26, 2024 at 3:00 PM** in the afternoon at BAC Office 3<sup>rd</sup> Floor, City Hall Building, City Government of Batac and/or through videoconferencing/webcasting as indicated in paragraph 6 of the **IB**.

## **9. Clarification and Amendment of Bidding Documents**

Prospective bidders may request for clarification on and/or interpretation of any part of the Bidding Documents. Such requests must be in writing and received by the Procuring Entity, either at its given address or through electronic mail indicated in the **IB**, at least ten (10) calendar days before the deadline set for the submission and receipt of Bids.

## **10. Documents Comprising the Bid: Eligibility and Technical Components**

- 10.1. The first envelope shall contain the eligibility and technical documents of the Bid as specified in **Section IX. Checklist of Technical and Financial Documents**.
- 10.2. If the eligibility requirements or statements, the bids, and all other documents for submission to the BAC are in foreign language other than English, it must be accompanied by a translation in English, which shall be authenticated by the appropriate Philippine foreign service establishment, post, or the equivalent office having jurisdiction over the foreign bidder's affairs in the Philippines. For Contracting Parties to the Apostille Convention, only the translated

documents shall be authenticated through an apostille pursuant to GPPB Resolution No. 13-2019 dated 23 May 2019. The English translation shall govern, for purposes of interpretation of the bid.

- 10.3. A valid PCAB License is required, and in case of joint ventures, a valid special PCAB License, and registration for the type and cost of the contract for this Project. Any additional type of Contractor license or permit shall be indicated in the **BDS**.
- 10.4. A List of Contractor's key personnel (e.g., Project Manager, Project Engineers, Materials Engineers, and Foremen) assigned to the contract to be bid, with their complete qualification and experience data shall be provided. These key personnel must meet the required minimum years of experience set in the **BDS**.
- 10.5. A List of Contractor's major equipment units, which are owned, leased, and/or under purchase agreements, supported by proof of ownership, certification of availability of equipment from the equipment lessor/vendor for the duration of the project, as the case may be, must meet the minimum requirements for the contract set in the **BDS**.

## **11. Documents Comprising the Bid: Financial Component**

- 11.1. The second bid envelope shall contain the financial documents for the Bid as specified in **Section IX. Checklist of Technical and Financial Documents**.
- 11.2. Any bid exceeding the ABC indicated in paragraph 1 of the **IB** shall not be accepted.
- 11.3. For Foreign-funded procurement, a ceiling may be applied to bid prices provided the conditions are met under Section 31.2 of the 2016 revised IRR of RA No. 9184.

## **12. Alternative Bids**

Bidders shall submit offers that comply with the requirements of the Bidding Documents, including the basic technical design as indicated in the drawings and specifications. Unless there is a value engineering clause in the **BDS**, alternative Bids shall not be accepted.

## **13. Bid Prices**

All bid prices for the given scope of work in the Project as awarded shall be considered as fixed prices, and therefore not subject to price escalation during contract implementation, except under extraordinary circumstances as determined by the NEDA and approved by the GPPB pursuant to the revised Guidelines for Contract Price Escalation guidelines.

## **14. Bid and Payment Currencies**

- 14.1. Bid prices may be quoted in the local currency or tradeable currency accepted by the BSP at the discretion of the Bidder. However, for purposes of bid evaluation, Bids denominated in foreign currencies shall be converted to Philippine currency based on the exchange rate as published in the BSP reference rate bulletin on the day of the bid opening.
- 14.2. *Payment of the contract price shall be made in:*

- a. Philippine Pesos.

## **15. Bid Security**

- 15.1. The Bidder shall submit a Bid Securing Declaration or any form of Bid Security in the amount indicated in the **BDS**, which shall be not less than the percentage of the ABC in accordance with the schedule in the **BDS**.
- 15.2. The Bid and bid security shall be valid until *120 days*. Any bid not accompanied by an acceptable bid security shall be rejected by the Procuring Entity as non-responsive.

## **16. Sealing and Marking of Bids**

Each Bidder shall submit one copy of the first and second components of its Bid.

The Procuring Entity may request additional hard copies and/or electronic copies of the Bid. However, failure of the Bidders to comply with the said request shall not be a ground for disqualification.

If the Procuring Entity allows the submission of bids through online submission to the given website or any other electronic means, the Bidder shall submit an electronic copy of its Bid, which must be digitally signed. An electronic copy that cannot be opened or is corrupted shall be considered non-responsive and, thus, automatically disqualified.

## **17. Deadline for Submission of Bids**

The Bidders shall submit on the specified date and time and either at its physical address or through online submission as indicated in paragraph 7 of the **IB**.

## **18. Opening and Preliminary Examination of Bids**

- 18.1. The BAC shall open the Bids in public at the time, on the date, and at the place specified in paragraph 9 of the **IB**. The Bidders' representatives who are present shall sign a register evidencing their attendance. In case videoconferencing, webcasting or other similar technologies will be used, attendance of participants shall likewise be recorded by the BAC Secretariat.

In case the Bids cannot be opened as scheduled due to justifiable reasons, the rescheduling requirements under Section 29 of the 2016 revised IRR of RA No. 9184 shall prevail.

- 18.2. The preliminary examination of Bids shall be governed by Section 30 of the 2016 revised IRR of RA No. 9184.

## **19. Detailed Evaluation and Comparison of Bids**

- 19.1. The Procuring Entity's BAC shall immediately conduct a detailed evaluation of all Bids rated "*passed*" using non-discretionary pass/fail criteria. The BAC shall consider the conditions in the evaluation of Bids under Section 32.2 of 2016 revised IRR of RA No. 9184.
- 19.2. If the Project allows partial bids, all Bids and combinations of Bids as indicated in the **BDS** shall be received by the same deadline and opened and evaluated

simultaneously so as to determine the Bid or combination of Bids offering the lowest calculated cost to the Procuring Entity. Bid Security as required by **ITB** Clause 15 shall be submitted for each contract (lot) separately.

- 19.3. In all cases, the NFCC computation pursuant to Section 23.4.2.6 of the 2016 revised IRR of RA No. 9184 must be sufficient for the total of the ABCs for all the lots participated in by the prospective Bidder.

## **20. Post Qualification**

Within a non-extendible period of five (5) calendar days from receipt by the Bidder of the notice from the BAC that it submitted the Lowest Calculated Bid, the Bidder shall submit its latest income and business tax returns filed and paid through the BIR Electronic Filing and Payment System (eFPS), and other appropriate licenses and permits required by law and stated in the **BDS**.

## **21. Signing of the Contract**

The documents required in Section 37.2 of the 2016 revised IRR of RA No. 9184 shall form part of the Contract. Additional Contract documents are indicated in the **BDS**.



## ***Section III. Bid Data Sheet***

### **Notes on the Bid Data Sheet (BDS)**

The Bid Data Sheet (BDS) consists of provisions that supplement, amend, or specify in detail, information, or requirements included in the ITB found in Section II, which are specific to each procurement.

This Section is intended to assist the Procuring Entity in providing the specific information in relation to corresponding clauses in the ITB and has to be prepared for each specific procurement.

The Procuring Entity should specify in the BDS information and requirements specific to the circumstances of the Procuring Entity, the processing of the procurement, and the bid evaluation criteria that will apply to the Bids. In preparing the BDS, the following aspects should be checked:

- a. Information that specifies and complements provisions of the ITB must be incorporated.
- b. Amendments and/or supplements, if any, to provisions of the ITB as necessitated by the circumstances of the specific procurement, must also be incorporated.

# Bid Data Sheet

| ITB Clause                    | |
|---|
| 5.2                           | For this purpose, contracts similar to the Project refer to contracts which have the same major categories of work, which shall be:<br><i>Concreting of Farm to Market Road</i>   | |
| 7.1                           | <i>Sub-contracting is not allowed.</i>  | |
| 10.3                          | <i>None</i>   | |
| 10.4                          | The key personnel must meet the required minimum years of experience set below:<br><table border="1" style="width: 100%; border-collapse: collapse;"> <thead> <tr> <th style="text-align: left;"><u>Key Personnel</u></th> <th style="text-align: left;"><u>General Experience</u></th> <th style="text-align: left;"><u>Relevant Experience</u></th> </tr> </thead> <tbody> <tr> <td>Project Engineer</td> <td>General Construction</td> <td>5 years</td> </tr> <tr> <td>Materials Engineer</td> <td>General Construction</td> <td>1 year</td> </tr> <tr> <td>Construction Foreman</td> <td>General Construction</td> <td>5 years</td> </tr> <tr> <td>Skilled Worker</td> <td>General Construction</td> <td>5 years</td> </tr> <tr> <td>Unskilled Laborer</td> <td>General Construction</td> <td>3 years</td> </tr> <tr> <td>Safety Officer II</td> <td>General Construction</td> <td>1 year</td> </tr> </tbody> </table>  | <u>Key Personnel</u>       | <u>General Experience</u> | <u>Relevant Experience</u> | Project Engineer | General Construction | 5 years | Materials Engineer | General Construction | 1 year | Construction Foreman | General Construction | 5 years | Skilled Worker    | General Construction | 5 years | Unskilled Laborer | General Construction | 3 years | Safety Officer II    | General Construction | 1 year |              |        
| <u>Key Personnel</u>          | <u>General Experience</u>   | <u>Relevant Experience</u> | |
| Project Engineer              | General Construction  | 5 years                    | |
| Materials Engineer            | General Construction  | 1 year                     | |
| Construction Foreman          | General Construction  | 5 years                    | |
| Skilled Worker                | General Construction  | 5 years                    | |
| Unskilled Laborer             | General Construction  | 3 years                    | |
| Safety Officer II             | General Construction  | 1 year                     | |
| 10.5                          | The minimum major equipment requirements are the following:<br><table border="1" style="width: 100%; border-collapse: collapse;"> <thead> <tr> <th style="text-align: center;"><u>Equipment</u></th> <th style="text-align: center;"><u>Capacity</u></th> <th style="text-align: center;"><u>Number of Units</u></th> </tr> </thead> <tbody> <tr> <td>Dump truck</td> <td style="text-align: center;">(12 cu.yd.)</td> <td style="text-align: center;">1</td> </tr> <tr> <td>Joint sealer</td> <td></td> <td style="text-align: center;">1</td> </tr> <tr> <td>Payloader</td> <td style="text-align: center;">1.5 cu.m.</td> <td style="text-align: center;">1</td> </tr> <tr> <td>Concrete screeder</td> <td style="text-align: center;">5.5 hp</td> <td style="text-align: center;">1</td> </tr> <tr> <td>Bar cutter</td> <td></td> <td style="text-align: center;">1</td> </tr> <tr> <td>Concrete Batch Plant</td> <td style="text-align: center;">30 cu.m.</td> <td style="text-align: center;">1</td> </tr> <tr> <td>Concrete Saw</td> <td style="text-align: center;">7.5 hp</td> <td style="text-align: center;">1</td> </tr> <tr> <td>One Bagger Mixer</td> <td></td> <td style="text-align: center;">1</td> </tr> <tr> <td>Concrete Vibrator</td> <td></td> <td style="text-align: center;">1</td> </tr> <tr> <td>Water Truck/Pump</td> <td style="text-align: center;">16000 L</td> <td style="text-align: center;">1</td> </tr> <tr> <td>Backhoe with pavement breaker</td> <td style="text-align: center;">0.80 cu.m.</td> <td style="text-align: center;">1</td> </tr> <tr> <td>Road grader</td> <td style="text-align: center;">140 hp</td> <td style="text-align: center;">1</td> </tr> <tr> <td>Vibratory roller</td> <td style="text-align: center;">10 mt</td> <td style="text-align: center;">1</td> </tr> <tr> <td>Transit mixer</td> <td style="text-align: center;">5 cu.m.</td> <td style="text-align: center;">2</td> </tr> </tbody> </table> | <u>Equipment</u>           | <u>Capacity</u>           | <u>Number of Units</u>     | Dump truck       | (12 cu.yd.)          | 1       | Joint sealer       |                      | 1      | Payloader            | 1.5 cu.m.            | 1       | Concrete screeder | 5.5 hp               | 1       | Bar cutter        |                      | 1       | Concrete Batch Plant | 30 cu.m.             | 1      | Concrete Saw | 7.5 hp | 1 | One Bagger Mixer |  | 1 | Concrete Vibrator |  | 1 | Water Truck/Pump | 16000 L | 1 | Backhoe with pavement breaker | 0.80 cu.m. | 1 | Road grader | 140 hp | 1 | Vibratory roller | 10 mt | 1 | Transit mixer | 5 cu.m. | 2 |
| <u>Equipment</u>              | <u>Capacity</u>   | <u>Number of Units</u>     | |
| Dump truck                    | (12 cu.yd.)   | 1                          | |
| Joint sealer                  |   | 1                          | |
| Payloader                     | 1.5 cu.m.   | 1                          | |
| Concrete screeder             | 5.5 hp  | 1                          | |
| Bar cutter                    |   | 1                          | |
| Concrete Batch Plant          | 30 cu.m.  | 1                          | |
| Concrete Saw                  | 7.5 hp  | 1                          | |
| One Bagger Mixer              |   | 1                          | |
| Concrete Vibrator             |   | 1                          | |
| Water Truck/Pump              | 16000 L   | 1                          | |
| Backhoe with pavement breaker | 0.80 cu.m.  | 1                          | |
| Road grader                   | 140 hp  | 1                          | |
| Vibratory roller              | 10 mt   | 1                          | |
| Transit mixer                 | 5 cu.m.   | 2                          | |
| 12                            | <i>Value Engineering not allowed.</i>   | |
| 15.1                          | The bid security shall be in the form of a Bid Securing Declaration or any of the following forms and amounts:<br><ul style="list-style-type: none"> <li>a. The amount of not less than 77,348.00, if bid security is in cash, cashier's/manager's check, bank draft/guarantee or irrevocable letter of credit;</li> <li>b. The amount of not less than 193,370.00, <i>if</i> bid security is in Surety Bond.</li> </ul>  | |
| 19.2                          | Partial bids are allowed not allowed.   | |
| 20                            | <i>None</i>   | |
| 21                            | Additional contract documents relevant to the Project that may be required by existing laws and/or the Procuring Entity, such as construction schedule and S-curve, manpower schedule, construction methods, equipment utilization schedule, construction safety and health program approved by the DOLE, and other acceptable tools of project scheduling.   | |

## ***Section IV. General Conditions of Contract***

### **Notes on the General Conditions of Contract**

The General Conditions of Contract (GCC) in this Section, read in conjunction with the Special Conditions of Contract in Section V and other documents listed therein, should be a complete document expressing all the rights and obligations of the parties.

Matters governing performance of the Contractor, payments under the contract, or matters affecting the risks, rights, and obligations of the parties under the contract are included in the GCC and Special Conditions of Contract.

Any complementary information, which may be needed, shall be introduced only through the Special Conditions of Contract.

## 1. Scope of Contract

This Contract shall include all such items, although not specifically mentioned, that can be reasonably inferred as being required for its completion as if such items were expressly mentioned herein. All the provisions of RA No. 9184 and its 2016 revised IRR, including the Generic Procurement Manual, and associated issuances, constitute the primary source for the terms and conditions of the Contract, and thus, applicable in contract implementation. Herein clauses shall serve as the secondary source for the terms and conditions of the Contract.

This is without prejudice to Sections 74.1 and 74.2 of the 2016 revised IRR of RA No. 9184 allowing the GPPB to amend the IRR, which shall be applied to all procurement activities, the advertisement, posting, or invitation of which were issued after the effectivity of the said amendment.

## 2. Sectional Completion of Works

If sectional completion is specified in the **Special Conditions of Contract (SCC)**, references in the Conditions of Contract to the Works, the Completion Date, and the Intended Completion Date shall apply to any Section of the Works (other than references to the Completion Date and Intended Completion Date for the whole of the Works).

## 3. Possession of Site

3.1 The Procuring Entity shall give possession of all or parts of the Site to the Contractor based on the schedule of delivery indicated in the **SCC**, which corresponds to the execution of the Works. If the Contractor suffers delay or incurs cost from failure on the part of the Procuring Entity to give possession in accordance with the terms of this clause, the Procuring Entity's Representative shall give the Contractor a Contract Time Extension and certify such sum as fair to cover the cost incurred, which sum shall be paid by Procuring Entity.

3.2 If possession of a portion is not given by the above date, the Procuring Entity will be deemed to have delayed the start of the relevant activities. The resulting adjustments in contract time to address such delay may be addressed through contract extension provided under Annex "E" of the 2016 revised IRR of RA No. 9184.

## 4. The Contractor's Obligations

The Contractor shall employ the key personnel named in the Schedule of Key Personnel indicating their designation, in accordance with **ITB** Clause 10.3 and specified in the **BDS**, to carry out the supervision of the Works.

The Procuring Entity will approve any proposed replacement of key personnel only if their relevant qualifications and abilities are equal to or better than those of the personnel listed in the Schedule.

## 5. Performance Security

5.1. Within ten (10) calendar days from receipt of the Notice of Award from the Procuring Entity but in no case later than the signing of the contract by both parties, the successful Bidder shall furnish the performance security in any of the forms prescribed in Section 39 of the 2016 revised IRR.

5.2. The Contractor, by entering into the Contract with the Procuring Entity, acknowledges the right of the Procuring Entity to institute action pursuant to RA No. 3688 against any subcontractor be they an individual, firm, partnership, corporation, or association supplying the Contractor with labor, materials and/or equipment for the performance of this Contract.

## **6. Site Investigation Reports**

The Contractor, in preparing the Bid, shall rely on any Site Investigation Reports referred to in the **SCC** supplemented by any information obtained by the Contractor.

## **7. Warranty**

7.1. In case the Contractor fails to undertake the repair works under Section 62.2.2 of the 2016 revised IRR, the Procuring Entity shall forfeit its performance security, subject its property(ies) to attachment or garnishment proceedings, and perpetually disqualify it from participating in any public bidding. All payables of the GOP in his favor shall be offset to recover the costs.

7.2. The warranty against Structural Defects/Failures, except that occasioned-on force majeure, shall cover the period from the date of issuance of the Certificate of Final Acceptance by the Procuring Entity. Specific duration of the warranty is found in the **SCC**.

## **8. Liability of the Contractor**

Subject to additional provisions, if any, set forth in the **SCC**, the Contractor's liability under this Contract shall be as provided by the laws of the Republic of the Philippines.

If the Contractor is a joint venture, all partners to the joint venture shall be jointly and severally liable to the Procuring Entity.

## **9. Termination for Other Causes**

Contract termination shall be initiated in case it is determined *prima facie* by the Procuring Entity that the Contractor has engaged, before, or during the implementation of the contract, in unlawful deeds and behaviors relative to contract acquisition and implementation, such as, but not limited to corrupt, fraudulent, collusive, coercive, and obstructive practices as stated in **ITB** Clause 4.

## **10. Dayworks**

Subject to the guidelines on Variation Order in Annex "E" of the 2016 revised IRR of RA No. 9184, and if applicable as indicated in the **SCC**, the Dayworks rates in the Contractor's Bid shall be used for small additional amounts of work only when the Procuring Entity's Representative has given written instructions in advance for additional work to be paid for in that way.

## **11. Program of Work**

11.1. The Contractor shall submit to the Procuring Entity's Representative for approval the said Program of Work showing the general methods, arrangements, order, and timing for all the activities in the Works. The submissions of the Program of Work are indicated in the **SCC**.

11.2. The Contractor shall submit to the Procuring Entity's Representative for approval an updated Program of Work at intervals no longer than the period stated in the **SCC**. If the Contractor does not submit an updated Program of Work within this period, the Procuring Entity's Representative may withhold the amount stated in the **SCC** from the next payment certificate and continue to withhold this amount until the next payment after the date on which the overdue Program of Work has been submitted.

## **12. Instructions, Inspections and Audits**

The Contractor shall permit the GOP or the Procuring Entity to inspect the Contractor's accounts and records relating to the performance of the Contractor and to have them audited by auditors of the GOP or the Procuring Entity, as may be required.

## **13. Advance Payment**

The Procuring Entity shall, upon a written request of the Contractor which shall be submitted as a Contract document, make an advance payment to the Contractor in an amount not exceeding fifteen percent (15%) of the total contract price, to be made in lump sum, or at the most two installments according to a schedule specified in the **SCC**, subject to the requirements in Annex "E" of the 2016 revised IRR of RA No. 9184.

## **14. Progress Payments**

The Contractor may submit a request for payment for Work accomplished. Such requests for payment shall be verified and certified by the Procuring Entity's Representative/Project Engineer. Except as otherwise stipulated in the **SCC**, materials and equipment delivered on the site but not completely put in place shall not be included for payment.

## **15. Operating and Maintenance Manuals**

15.1. If required, the Contractor will provide "as built" Drawings and/or operating and maintenance manuals as specified in the **SCC**.

15.2. If the Contractor does not provide the Drawings and/or manuals by the dates stated above, or they do not receive the Procuring Entity's Representative's approval, the Procuring Entity's Representative may withhold the amount stated in the **SCC** from payments due to the Contractor.

## ***Section V. Special Conditions of Contract***

### **Notes on the Special Conditions of Contract**

Similar to the BDS, the clauses in this Section are intended to assist the Procuring Entity in providing contract-specific information in relation to corresponding clauses in the GCC found in Section IV.

The Special Conditions of Contract (SCC) complement the GCC, specifying contractual requirements linked to the special circumstances of the Procuring Entity, the Procuring Entity's country, the sector, and the Works procured. In preparing this Section, the following aspects should be checked:

- a. Information that complements provisions of the GCC must be incorporated.
- b. Amendments and/or supplements to provisions of the GCC as necessitated by the circumstances of the specific purchase, must also be incorporated.

However, no special condition which defeats or negates the general intent and purpose of the provisions of the GCC should be incorporated herein.

# Special Conditions of Contract

| GCC Clause |   |
|------------|---|
| 2          | <i>The intended completion date is <b>Forty (40) calendar days from the Effective Date of the Contract.</b></i>   |
| 4.1        | N/A   |
| 6          | N/A   |
| 7.2        | Five (5) years.   |
| 10         | Dayworks are applicable at the rate shown in the Contractor's original Bid.   |
| 11.1       | The Contractor shall submit the Program of Work to the Procuring Entity's Representative within <b>Seven (7)</b> days of delivery of the Notice of Award. |
| 11.2       | N/A   |
| 13         | The amount of the advance payment <b><i>shall not exceed 15% of the total contract price and schedule of payment.</i></b>                                 |
| 14         | <i>Not Allowed</i>  |
| 15.1       | N/A   |
| 15.2       | N/A   |



## *Section VI. Specifications*

## **Equipment**

### **Batching Plant and Equipment**

General. The batching shall include bins, weighing hoppers, and scales for the fine aggregate and for each size of coarse aggregate. If cement is used in bulk, a bin, a hopper, and separate scale for cement shall be included. The weighing hopper shall be properly sealed and vented to preclude dusting operation.

### **Mixers**

General. Concrete may be fixed at the Site of construction or at a central plant, or wholly or in part in truck mixers. Each mixer shall have a manufacturer's plate attached in a prominent place showing the capacity of the drum in terms of volume of mixed concrete and the speed of rotation of the mixing drum or blades.

### **Paving and Finishing Equipment**

The concrete shall be placed with an approved paver designed to spread, consolidate, screed and float finish the freshly placed concrete in one complete pass of the machine in such a manner that a minimum of hand finishing will be necessary to provide a dense and homogeneous pavement in conformance with the Plans and Specification.

### **Concrete Saw**

The Contractor shall provide sawing equipment in adequate number of units and power to complete the sawing with water-cooled diamond edge saw blade or an abrasive wheel to the required rate. He shall provide at least one (1) stand-by saw in good working condition and with an ample supply of saw blades.

### **Forms**

Forms shall be of steel, of an approved section, and of depth equal to the thickness of the pavement at the edge. The base of the forms shall be of sufficient width to provide necessary stability in all directions. The flange braces must extend outward on the base to not less than  $\frac{2}{3}$  the height of the form

**GENERAL SPECIFICATIONS:**

**ITEM 105-SUBGRADE PREPARATION**

This item shall consist of the preparation of the subgrade for the support of overlying structural layers. It shall extend to full width of the roadway. Unless authorized by the Engineer, subgrade preparation shall not be done unless the Contractor is able to start immediately the construction of the pavement structure.

**ITEM 201-AGGREGATE BASE COURSE**

This item shall consist of furnishing, placing and compacting an aggregate base course on prepared subgrade/ sub base in accordance with this Specification and the lines, grades, thickness and typical cross-sections shown on the Plans, or as established by the Engineer.

Aggregate for base course shall consist of hard, durable particles or fragments of crushed stone, crushed slag or crushed or natural gravel and filler of natural or crushed sand or other finely divided mineral matter. The composite material shall be free from vegetable matter and lumps or balls of clay, and shall be such nature that it can be compacted readily to form a firm, stable base.

**ITEM 311 - PORTLAND CEMENT CONCRETE PAVEMENT**

This item shall consist of pavement of Portland Cement Concrete, with or without reinforcement, constructed on the prepared base in accordance with this Specification and in conformity with lines, grades, thickness and typical cross-section shown on the Plans.

**Portland Cement**

It shall conform to the applicable requirements of Item 700, Hydraulic Cement. Only Type 1 Portland Cement shall be used unless otherwise provided for in the Special Provisions. Different brands or the same brands from different mills shall not be mixed nor shall they be used alternately unless the mix is approved by the Engineer. However, the use of Portland Pozzolan Cement Type IP meeting the requirements of AASHTO M 24/ASTM C 695, Specifications for Blended Hydraulic Cement shall be allowed, provided that trial mixes shall be done and that the mixes meet the concrete strength requirements, the AASHTO/ASTM provisions pertinent to the use of Portland Pozzolan Type IP shall be adopted.

Cement which for any reason has become partially set or which contains lumps of caked cement will be rejected. Cement salvaged from discarded or used bags shall not be used.

Samples of cement shall be obtained in accordance with AASHTO T 127.

#### **Fine Aggregate**

It shall consist of natural sand, stone screenings or other inert materials with similar characteristics, or combinations thereof, having hard, strong and durable particles. Fine aggregate from different sources of supply shall not be mixed or stored in the same pile nor used alternately in the same class of concrete without the approval of the Engineer.

#### **Coarse Aggregate**

It shall consist of crushed stone, gravel, blast furnace slag, or other approved inert materials of similar characteristics, or combinations thereof, having hard, strong, durable pieces and free from any adherent coatings.

#### **WATER**

Water used in mixing, curing or other designated application shall be reasonably clean and free of oil, salt, acid, alkali, grass or other substances injurious to the finished product. Water will be tested in accordance with and shall meet the requirements of Item 714, Water. Water which is drinkable may be used without test. Where the source of water is shallow, the intake shall be so enclosed as to exclude silt, mud, grass or other foreign materials.

#### **Reinforcing Steel**

It shall conform to the requirements of Item 404, Reinforcing Steel. Dowels and tie bars shall conform to the requirements of AASHTO M 31 or M 42, except that rail steel shall not be used for tie bars that are to be bent and re straightened during construction. Tie bars shall be deformed bars. Dowels shall be plain round bars. Before delivery to the site of work, one half of the length of each dowel shall be painted with one coat of approved lead or tar paint.

#### **Joint Fillers**

Poured joint fillers shall be mixed asphalt and mineral or rubber filler conforming to the applicable requirements of Item 705, Joint Materials. Preformed joint filler shall conform to the applicable requirements of Item 705. It shall be punched to admit the dowels where called for in the Plans. The filler of each joint shall be furnished in a single piece for the full depth and width required for the joint.



Republic of the Philippines  
**CITY GOVERNMENT OF BATANGAS**  
 Washington St., 1-S Valdez, City of Batangas  
 Province of Ilocos Norte

**Project : REHABILITATION OF ROAD AT THE BATAAC PUBLIC MARKET**  
**Subject : EQUIPMENT SCHEDULE**

| Item     | WORK DESCRIPTION  | AMOUNT       | Duration in (days) | WT%     | DAYS       |              |              |              |              |              |
|----------|---|--------------|--------------------|---------|------------|--------------|--------------|--------------|--------------|--------------|
|          |   |              |                    |         | 7          | 14           | 21           | 28           | 35           | 40           |
| B.5      | Project Billboard/ Signboard  | 9,231.13     | 40                 | 0.24%   | 1,538.52   | 1,538.52     | 1,538.52     | 1,538.52     | 1,538.52     | 1,538.52     |
| B.7(1)   | Occupational Safety and Health Program                                    | 132,905.82   | 40                 | 3.44%   | 22,150.97  | 22,150.97    | 22,150.97    | 22,150.97    | 22,150.97    | 22,150.97    |
| B.8(1)   | Traffic Management  | 77,617.85    | 40                 | 2.01%   | 12,936.31  | 12,936.31    | 12,936.31    | 12,936.31    | 12,936.31    | 12,936.31    |
| B.9      | Mobilization / Demobilization   | 29,478.52    | 2                  | 0.76%   | 14,739.26  |              |              |              |              | 14,739.26    |
| 101(3)b2 | Removal of Actual Structures/Obstruction - FCCP (Unreinforced), 0.20m thk | 437,677.29   | 8                  | 11.32%  | 218,838.64 | 218,838.64   |              |              |              |              |
| 102(2)   | Surplus Common Excavation   | 49,809.77    | 1                  | 1.29%   |            | 49,809.77    |              |              |              |              |
| 104(2)c  | Embankment from Borrow (Common Soil)                                      | 3,577.12     | 1                  | 0.09%   |            |              |              |              |              | 3,577.12     |
| 105(1)a  | Subgrade Preparation (Common Material)                                    | 55,622.53    | 1                  | 1.44%   |            | 55,622.53    |              |              |              |              |
| 200(1)   | Aggregate subbase Course  | 291,048.92   | 2                  | 7.53%   |            | 291,048.92   |              |              |              |              |
| 311(1)b1 | Portland Cement Concrete Pavement (Unreinforced)- 0.20 m. thk             | 2,595,880.33 | 21                 | 67.12%  | 519,176.07 | 519,176.07   | 519,176.07   | 519,176.07   | 519,176.07   | 519,176.07   |
| 506(1)   | Stone Masonry   | 184,556.89   | 4                  | 4.77%   |            |              |              |              |              | 184,556.89   |
|          | TOTAL CONTRACT AMOUNT   | 3,867,406.16 | 40.00              | 100.00% |            |              |              |              |              |              |
|          | PLANNED WEEKLY ACCOMPLISHMENT (AMOUNT)                                    |              |                    |         | 270,203.70 | 1,171,121.73 | 555,801.87   | 555,801.87   | 555,801.87   | 738,676.13   |
|          | PLANNED CUMULATIVE WEEKLY ACCOMPLISHMENT (%)                              |              |                    |         | 6.99%      | 37.27%       | 51.64%       | 66.01%       | 80.38%       | 100.00%      |
|          | PLANNED CUMULATIVE WEEKLY ACCOMPLISHMENT (AMOUNT)                         |              |                    |         | 270,203.70 | 1,441,325.43 | 1,997,127.30 | 2,552,929.17 | 3,108,731.03 | 3,867,406.16 |
|          | PLANNED MONTHLY ACCOMPLISHMENT (%)  |              |                    |         | 6.99%      | 30.28%       | 14.37%       | 14.37%       | 14.37%       | 18.62%       |
|          | PLANNED MONTHLY CASH FLOW   |              |                    |         | 270,203.70 | 1,171,121.73 | 555,801.87   | 555,801.87   | 555,801.87   | 738,676.13   |
|          | PLANNED CUMULATIVE MONTHLY ACCOMPLISHMENT (%)                             |              |                    |         | 6.99%      | 37.27%       | 51.64%       | 66.01%       | 80.38%       | 100.00%      |
|          | PLANNED CUMULATIVE MONTHLY CASH FLOW                                      |              |                    |         | 270,203.70 | 1,441,325.43 | 1,997,127.30 | 2,552,929.17 | 3,108,731.03 | 3,867,406.16 |
|          | Equipment List  |              |                    |         |            |              |              |              |              |              |
|          | Backhoe w/ Pavement Breaker (0.80 cum.)                                   |              | 1                  |         |            |              |              |              |              |              |
|          | Payloader (1.50 cum.), D80C-2C  |              | 1                  |         |            |              |              |              |              |              |
|          | Dump Truck (12 cum.)  |              | 3                  |         |            |              |              |              |              |              |
|          | Motorized Road Grader (140 HP), G710K                                     |              | 1                  |         |            |              |              |              |              |              |
|          | Vibratory Roller (10mt), S0100DC  |              | 1                  |         |            |              |              |              |              |              |
|          | Water Truck/pump (50000 l)  |              | 1                  |         |            |              |              |              |              |              |
|          | Transeil Mixer (5 cum)  |              | 2                  |         |            |              |              |              |              | 2            |
|          | Concrete Vibrator   |              | 1                  |         |            |              |              |              |              | 1            |
|          | Concrete Batch Plant (30 cum)   |              | 1                  |         |            |              |              |              |              | 1            |
|          | Concrete Screeder (5.5hp)   |              | 1                  |         |            |              |              |              |              | 1            |
|          | Concrete Saw (7.5 hp), 14" blade dia                                      |              | 1                  |         |            |              |              |              |              | 1            |
|          | Bar Cutter, Single Phase  |              | 1                  |         |            |              |              |              |              | 1            |
|          | Joint Sealer Equipment  |              | 1                  |         |            |              |              |              |              | 1            |
|          | One-Bagger Concrete Mixer   |              | 1                  |         |            |              |              |              |              | 1            |

Prepared By:   
 Hilario G. Nolasco  
 City Engineer

Noted:   
 Hilario G. Nolasco  
 City Engineer



Republic of the Philippines  
**CITY GOVERNMENT OF BATAC**  
 Washington st., 1-S Valdez, City of Batangas  
 Province of Ilocos Norte

**Project : REHABILITATION OF ROAD AT THE BATAAC PUBLIC MARKET**  
**Subject : MANPOWER SCHEDULE**

| Item  | WORK DESCRIPTION  | AMOUNT       | Duration in (days) | WT%    | DAYS       |              |              |              |              |              |            |                     |
|---|---|--------------|--------------------|--------|------------|--------------|--------------|--------------|--------------|--------------|------------|---------------------|
|   |   |              |                    |        | 7          | 14           | 21           | 28           | 35           | 40           |            |                     |
| B.5   | Project Billboard/ Signboard  | 9,231.13     | 40                 | 0.24%  | 1,538.52   | 1,538.52     | 1,538.52     | 1,538.52     | 1,538.52     | 1,538.52     | 1,538.52   |                     |
| B.7(1)  | Occupational Safety and Health Program                                    | 132,905.82   | 40                 | 3.44%  | 22,150.97  | 22,150.97    | 22,150.97    | 22,150.97    | 22,150.97    | 22,150.97    | 22,150.97  |                     |
| B.8(1)  | Traffic Management  | 77,617.85    | 40                 | 2.01%  | 12,936.31  | 12,936.31    | 12,936.31    | 12,936.31    | 12,936.31    | 12,936.31    | 12,936.31  |                     |
| B.9   | Mobilization / Demobilization   | 29,478.52    | 2                  | 0.76%  | 14,739.26  |              |              |              |              |              | 14,739.26  |                     |
| 101(3)b2  | Removal of Actual Structures/Obstruction - RCCP (Unreinforced), 0.20m thk | 437,677.29   | 8                  | 11.32% | 218,838.64 | 218,838.64   |              |              |              |              |            |                     |
| 102(2)  | Surplus Common Excavation   | 49,809.77    | 1                  | 1.29%  |            | 49,809.77    |              |              |              |              |            |                     |
| 104(2)a   | Embankment from Borrow (Common Soil)                                      | 3,577.12     | 1                  | 0.09%  |            |              |              |              |              |              | 3,577.12   |                     |
| 105(1)a   | Subgrade Preparation (Common Material)                                    | 55,622.53    | 1                  | 1.44%  |            | 55,622.53    |              |              |              |              |            |                     |
| 200(1)  | Aggregate Subbase Course  | 291,048.92   | 2                  | 7.53%  |            | 291,048.92   |              |              |              |              |            |                     |
| 311(1)b1  | Portland Cement Concrete Pavement (Unreinforced)- 0.20 m. thk             | 2,595,880.33 | 21                 | 67.12% |            | 519,176.07   | 519,176.07   | 519,176.07   | 519,176.07   | 519,176.07   | 519,176.07 |                     |
| 506(1)  | Stone Masonry   | 184,556.89   | 4                  | 4.77%  |            |              |              |              |              |              | 184,556.89 |                     |
| <b>TOTAL CONTRACT AMOUNT</b>                              |   |              |                    |        |            |              |              |              |              |              |            | <b>3,867,406.16</b> |
| <b>PLANNED WEEKLY ACCOMPLISHMENT (AMOUNT)</b>             |   |              |                    |        | 270,203.70 | 1,171,121.73 | 555,801.87   | 555,801.87   | 555,801.87   | 555,801.87   | 758,675.13 |                     |
| <b>PLANNED CUMMULATIVE WEEKLY ACCOMPLISHMENT (%)</b>      |   |              |                    |        | 6.99%      | 37.27%       | 51.64%       | 66.01%       | 80.38%       | 100.00%      |            |                     |
| <b>PLANNED CUMMULATIVE WEEKLY ACCOMPLISHMENT (AMOUNT)</b> |   |              |                    |        | 270,203.70 | 1,441,325.43 | 1,997,127.30 | 2,552,929.17 | 3,108,731.03 | 3,867,406.16 |            |                     |
| <b>PLANNED MONTHLY ACCOMPLISHMENT (%)</b>                 |   |              |                    |        | 6.99%      | 30.28%       | 14.37%       | 14.37%       | 14.37%       | 19.62%       |            |                     |
| <b>PLANNED MONTHLY CASH FLOW</b>                          |   |              |                    |        | 270,203.70 | 1,171,121.73 | 555,801.87   | 555,801.87   | 555,801.87   | 758,675.13   |            |                     |
| <b>PLANNED CUMMULATIVE MONTHLY ACCOMPLISHMENT (%)</b>     |   |              |                    |        | 6.99%      | 37.27%       | 51.64%       | 66.01%       | 80.38%       | 100.00%      |            |                     |
| <b>PLANNED CUMMULATIVE MONTHLY CASH FLOW</b>              |   |              |                    |        | 270,203.70 | 1,441,325.43 | 1,997,127.30 | 2,552,929.17 | 3,108,731.03 | 3,867,406.16 |            |                     |
| <b>FOREMAN</b>  |   |              |                    |        | 1          | 1            | 1            | 1            | 1            | 1            | 1          | 1                   |
| <b>SKILLED LABORER</b>                                    |   |              |                    |        |            | 4            | 4            | 4            | 4            | 4            | 6          |                     |
| <b>LABORER</b>  |   |              |                    |        | 2          | 20           | 12           | 12           | 12           | 12           | 20         |                     |
| <b>FIRST AIDER</b>  |   |              |                    |        | 1          | 1            | 1            | 1            | 1            | 1            | 1          |                     |
| <b>SAFETY OFFICER</b>                                     |   |              |                    |        | 1          | 1            | 1            | 1            | 1            | 1            | 1          |                     |
| <b>TOTAL</b>  |   |              |                    |        | 5          | 27           | 19           | 19           | 19           | 19           | 29         |                     |

Prepared By:  
 Josef F. Etkal  
 Engineer III

Noted:  
 Hilario G. Nalupia  
 City Engineer

SKILLED LABORER  
 LABORER  
 FIRST AIDER  
 SAFETY OFFICER  
 TOTAL



Republic of the Philippines  
**CITY GOVERNMENT OF BATANGAS**  
 Washington St., 1-S Valdez, City of Batangas  
 Province of Ilocos Norte

Project : REHABILITATION OF ROAD AT THE BATANGAS PUBLIC MARKET  
 Subject : S CURVE

| Item      | WORK DESCRIPTION  | AMOUNT       | Duration in (days) | WT%     | DAYS       |              |              |              |              |              |
|-----------|---|--------------|--------------------|---------|------------|--------------|--------------|--------------|--------------|--------------|
|           |   |              |                    |         | 7          | 14           | 21           | 28           | 35           | 40           |
| B.5       | Project Billboard/ Signboard  | 9,231.13     | 40                 | 0.24%   | 1,538.52   | 1,538.52     | 1,538.52     | 1,538.52     | 1,538.52     | 1,538.52     |
| B.7(1)    | Occupational Safety and Health Program                                    | 132,905.82   | 40                 | 3.44%   | 22,150.97  | 22,150.97    | 22,150.97    | 22,150.97    | 22,150.97    | 22,150.97    |
| B.8(1)    | Traffic Management  | 77,617.85    | 40                 | 2.01%   | 12,936.31  | 12,936.31    | 12,936.31    | 12,936.31    | 12,936.31    | 12,936.31    |
| B.9       | Mobilization / Demobilization   | 29,478.52    | 2                  | 0.76%   | 14,739.26  |              |              |              |              | 14,739.26    |
| 101 (3)b2 | Removal of Actual Structures/Obstruction - PCCP (Unreinforced), 0.20m thk | 437,677.29   | 8                  | 11.32%  | 218,838.64 | 218,838.64   |              |              |              |              |
| 102(2)    | Surplus Common Excavation   | 49,809.77    | 1                  | 1.29%   |            | 49,809.77    |              |              |              |              |
| 104(2)a   | Embankment from Borrow (Common Soil)                                      | 3,577.12     | 1                  | 0.09%   |            |              |              |              |              | 3,577.12     |
| 105(1)a   | Subgrade Preparation (Common Material)                                    | 55,622.53    | 1                  | 1.44%   |            | 55,622.53    |              |              |              |              |
| 200(1)    | Aggregate Subbase Course  | 291,048.92   | 2                  | 7.53%   |            | 291,048.92   |              |              |              |              |
| 311(1)b1  | Portland Cement Concrete Pavement (Unreinforced)- 0.20 m. thk             | 2,595,880.33 | 21                 | 67.12%  |            | 519,176.07   | 519,176.07   | 519,176.07   | 519,176.07   | 519,176.07   |
| 506(1)    | Stone Masonry   | 184,556.89   | 4                  | 4.77%   |            |              |              |              |              | 184,556.89   |
|           | TOTAL CONTRACT AMOUNT   | 3,867,406.16 | 40.00              | 100.00% |            |              |              |              |              |              |
|           | PLANNED WEEKLY ACCOMPLISHMENT (AMOUNT)                                    |              |                    |         | 270,203.70 | 1,171,121.73 | 555,801.87   | 555,801.87   | 555,801.87   | 758,675.13   |
|           | PLANNED CUMULATIVE WEEKLY ACCOMPLISHMENT (%)                              |              |                    |         | 6.99%      | 37.21%       | 51.64%       | 66.01%       | 80.38%       | 100.00%      |
|           | PLANNED CUMULATIVE WEEKLY ACCOMPLISHMENT (AMOUNT)                         |              |                    |         | 270,203.70 | 1,441,325.43 | 1,997,127.30 | 2,552,929.17 | 3,108,731.03 | 3,867,406.16 |
|           | PLANNED MONTHLY ACCOMPLISHMENT (%)  |              |                    |         | 6.99%      | 30.26%       | 14.37%       | 14.37%       | 14.37%       | 19.62%       |
|           | PLANNED MONTHLY CASH FLOW   |              |                    |         | 270,203.70 | 1,171,121.73 | 555,801.87   | 555,801.87   | 555,801.87   | 758,675.13   |
|           | PLANNED CUMULATIVE MONTHLY ACCOMPLISHMENT (%)                             |              |                    |         | 6.99%      | 37.21%       | 51.64%       | 66.01%       | 80.38%       | 100.00%      |
|           | PLANNED CUMULATIVE MONTHLY CASH FLOW                                      |              |                    |         | 270,203.70 | 1,441,325.43 | 1,997,127.30 | 2,552,929.17 | 3,108,731.03 | 3,867,406.16 |

Prepared By:  
 Joel F. Estal  
 Engineer III

Noted:  
 Hilario G. Ndupta  
 City Engineer



Republic of the Philippines  
**CITY GOVERNMENT OF BATANGAS**  
 Washington st., 1-S Valdez, City of Batangas  
 Province of Ilocos Norte

Project : REHABILITATION OF ROAD AT THE BATANGAS PUBLIC MARKET  
 Subject : CONSTRUCTION SCHEDULE WITH CASHFLOW

| Item     | WORK DESCRIPTION  | AMOUNT       | Duration In (days) | WT%     | DAYS       |              |              |              |              |              |
|----------|---|--------------|--------------------|---------|------------|--------------|--------------|--------------|--------------|--------------|
|          |   |              |                    |         | 7          | 14           | 21           | 28           | 35           | 40           |
| B.5      | Project Billboard/ Signboard  | 9,231.13     | 40                 | 0.24%   | 1,538.52   | 1,538.52     | 1,538.52     | 1,538.52     | 1,538.52     | 1,538.52     |
| B.7(1)   | Occupational Safety and Health Program                                    | 132,905.82   | 40                 | 3.44%   | 22,150.97  | 22,150.97    | 22,150.97    | 22,150.97    | 22,150.97    | 22,150.97    |
| B.8(1)   | Traffic Management  | 77,617.85    | 40                 | 2.01%   | 12,936.31  | 12,936.31    | 12,936.31    | 12,936.31    | 12,936.31    | 12,936.31    |
| B.9      | Mobilization / Demobilization   | 29,478.52    | 2                  | 0.76%   | 14,739.26  |              |              |              |              | 14,739.26    |
| 101(3)b2 | Removal of Actual Structures/Obstruction - RCCP (Unreinforced), 0.20m thk | 437,677.29   | 8                  | 11.32%  | 218,838.64 | 218,838.64   |              |              |              |              |
| 102(2)   | Surplus Common Excavation   | 49,809.77    | 1                  | 1.29%   |            | 49,809.77    |              |              |              |              |
| 104(2)a  | Embankment from Borrow (Common Soil)                                      | 3,577.12     | 1                  | 0.09%   |            |              |              |              |              | 3,577.12     |
| 105(1)a  | Subgrade Preparation (Common Material)                                    | 55,622.53    | 1                  | 1.44%   |            | 55,622.53    |              |              |              |              |
| 200(1)   | Aggregate Subbase Course  | 291,048.92   | 2                  | 7.53%   |            | 291,048.92   |              |              |              |              |
| 311(1)b1 | Portland Cement Concrete Pavement (Unreinforced)- 0.20 m. thk             | 2,595,880.33 | 21                 | 67.12%  |            | 519,176.07   | 519,176.07   | 519,176.07   | 519,176.07   | 519,176.07   |
| 506(1)   | Stone Masonry   | 184,556.89   | 4                  | 4.77%   |            |              |              |              |              | 184,556.89   |
|          | TOTAL CONTRACT AMOUNT   | 3,867,406.16 | 40.00              | 100.00% |            |              |              |              |              |              |
|          | PLANNED WEEKLY ACCOMPLISHMENT (AMOUNT)                                    |              |                    |         | 270,203.70 | 1,171,121.73 | 555,801.87   | 555,801.87   | 555,801.87   | 758,675.13   |
|          | PLANNED CUMULATIVE WEEKLY ACCOMPLISHMENT (%)                              |              |                    |         | 6.99%      | 37.27%       | 51.64%       | 66.01%       | 80.38%       | 100.00%      |
|          | PLANNED MONTHLY ACCOMPLISHMENT (AMOUNT)                                   |              |                    |         | 270,203.70 | 1,441,325.43 | 1,997,127.30 | 2,552,929.17 | 3,108,731.03 | 3,867,406.16 |
|          | PLANNED MONTHLY ACCOMPLISHMENT (%)  |              |                    |         | 6.99%      | 30.28%       | 14.37%       | 14.37%       | 14.37%       | 19.62%       |
|          | PLANNED MONTHLY CASH FLOW   |              |                    |         | 270,203.70 | 1,171,121.73 | 555,801.87   | 555,801.87   | 555,801.87   | 758,675.13   |
|          | PLANNED CUMULATIVE MONTHLY ACCOMPLISHMENT (%)                             |              |                    |         | 6.99%      | 37.27%       | 51.64%       | 66.01%       | 80.38%       | 100.00%      |
|          | PLANNED CUMULATIVE MONTHLY CASH FLOW                                      |              |                    |         | 270,203.70 | 1,441,325.43 | 1,997,127.30 | 2,552,929.17 | 3,108,731.03 | 3,867,406.16 |

Prepared By:  
 Joel F. Eskal  
 Engineer III

Noted:  
 Hilario G. Nelupia  
 City Engineer






## *Section VII. Drawings*





**AR CROSS SECTION**  
SCALE 1:10

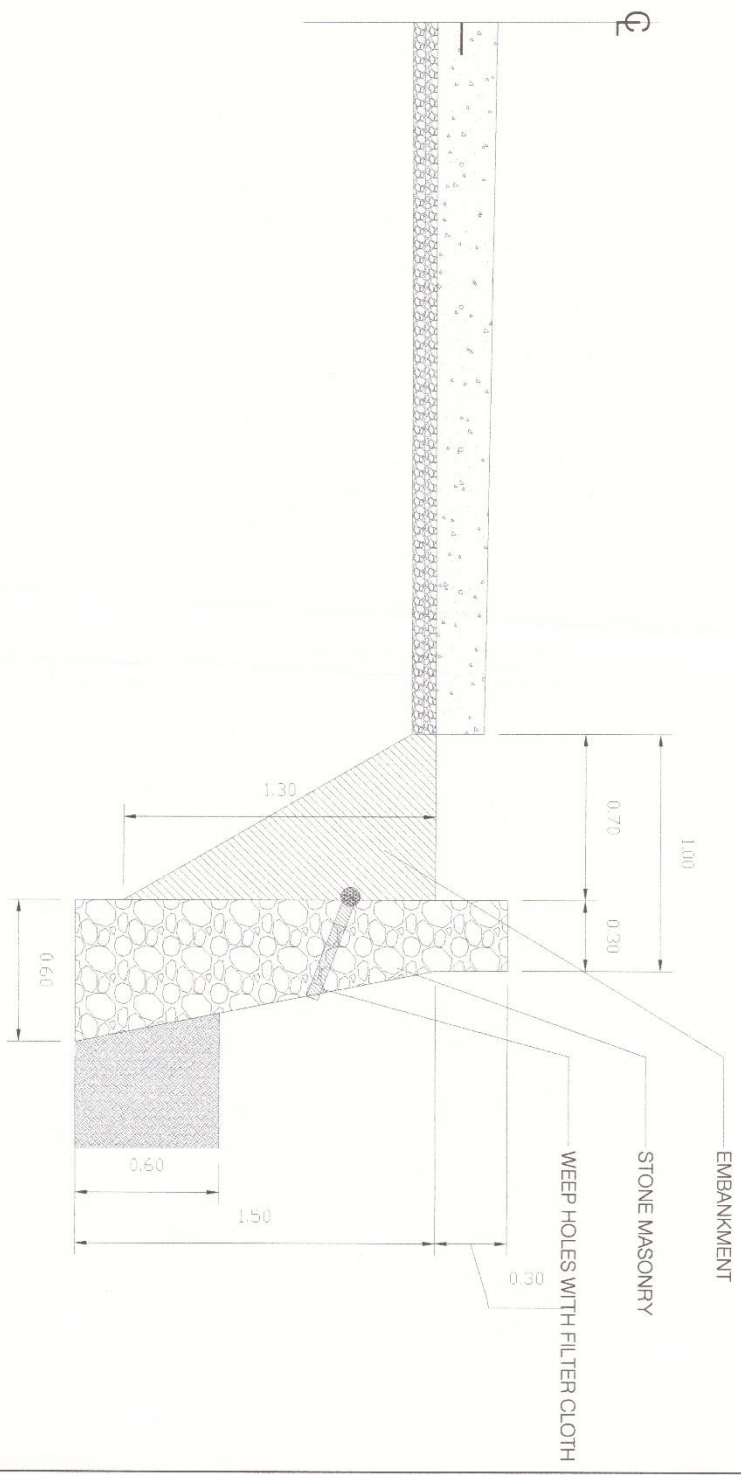

|   |  |  |  |                                    |  |
|---|--|--|--|------------------------------------|--|
| MUNICIPAL ENGINEERING OFFICE<br>CITY ENGINEERING OFFICE |  | PROJECT TITLE<br><b>REHABILITATION OF ROAD @ BAYAN PUBLIC MARKET</b> |  | LOCATION<br>BAYAN, CITY OF BACOLOD |  |
| PROJECT LOCATION<br>BAYAN, CITY OF BACOLOD              |  | DESIGNER<br>HON. ALBERT D. CHUA                                      |  | SHEET NO.<br>AR 3                  |  |
| DESIGNER<br>HON. ALBERT D. CHUA                         |  | CHECKED BY<br>HILARIO B. MALUYTA                                     |  | SHEET NO.<br>AR 4                  |  |
| DATE<br>11/11/2023                                      |  | APPROVED BY<br>HON. ALBERT D. CHUA                                   |  | SHEET NO.<br>AR 4                  |  |



## *Section VIII. Bill of Quantities*

| ITEM     | DESCRIPTION   | UNIT  | QUANTITY | UNIT PRICE (Pesos)   | AMOUNT PESOS              |
|----------|---|-------|----------|--|---------------------------|
| B.5      | Project Billboard/<br>Signboard   | Ea.   | 2.00     | In words:<br><u>Pesos</u><br><hr/> In Figures:<br><u>Php</u> | In Figures:<br><u>Php</u> |
| B.7(1)   | Occupational<br>Safety and Health   | mo.   | 1.33     | In words:<br><u>Pesos</u><br><hr/> In Figures:<br><u>Php</u> | In Figures:<br><u>Php</u> |
| B.8(1)   | Traffic<br>Management   | mo.   | 1.33     | In words:<br><u>Pesos</u><br><hr/> In Figures:<br><u>Php</u> | In Figures:<br><u>Php</u> |
| B.9      | Mobilization /<br>Demobilization  | L.S.  | 1.00     | In words:<br><u>Pesos</u><br><hr/> In Figures:<br><u>Php</u> | In Figures:<br><u>Php</u> |
| 101(3)b2 | Removal of Actual<br>Structure/<br>Obstruction –<br>PCCP<br>(Unreinforced),<br>0.20 m THK | Sq.m. | 2,034.00 | In words:<br><u>Pesos</u><br><hr/> In Figures:<br><u>Php</u> | In Figures:<br><u>Php</u> |
| 102(2)   | Surplus Common<br>Excavation  | cu.m. | 429.12   | In words:<br><u>Pesos</u><br><hr/> In Figures:<br><u>Php</u> | In Figures:<br><u>Php</u> |
| 104(2)a  | Embankment from<br>Borrow (Common<br>soil)  | cu.m. | 28.21    | In words:<br><u>Pesos</u><br><hr/> In Figures:<br><u>Php</u> | In Figures:<br><u>Php</u> |
| 105(1)a  | Subgrade<br>preparation<br>(Common material)  | sq.m. | 2,034.00 | In words:<br><u>Pesos</u><br><hr/> In Figures:<br><u>Php</u> | In Figures:<br><u>Php</u> |

|          |   |       |          |  |                           |
|----------|---|-------|----------|--|---------------------------|
| 200(1)   | Aggregate Sub-base Course                                   | Cu.m. | 406.80   | In words:<br><u>Pesos</u><br><hr/> In Figures:<br><u>Php</u> | In Figures:<br><u>Php</u> |
| 311(1)b1 | Portland Cement Concrete Pavement (Unreinforced)-0.20 m thk | cu.m. | 2,034.00 | In words:<br><u>Pesos</u><br><hr/> In Figures:<br><u>Php</u> | In Figures:<br><u>Php</u> |
| 506(1)   | Stone masonry   | cu.m. | 47.43    | In words:<br><u>Pesos</u><br><hr/> In Figures:<br><u>Php</u> | In Figures:<br><u>Php</u> |



## ***Section IX. Checklist of Technical and Financial Documents***

### **Notes on the Checklist of Technical and Financial Documents**

The prescribed documents in the checklist are mandatory to be submitted in the Bid, but shall be subject to the following:

- a. GPPB Resolution No. 09-2020 on the efficient procurement measures during a State of Calamity or other similar issuances that shall allow the use of alternate documents in lieu of the mandated requirements; or
- b. any subsequent GPPB issuances adjusting the documentary requirements after the effectivity of the adoption of the PBDs.

The BAC shall be checking the submitted documents of each Bidder against this checklist to ascertain if they are all present, using a non-discretionary “pass/fail” criterion pursuant to Section 30 of the 2016 revised IRR of RA No. 9184.

# Checklist of Technical and Financial Documents

## I. TECHNICAL COMPONENT ENVELOPE

### *Class "A" Documents*

#### Legal Documents

- (a) Valid PhilGEPS Registration Certificate (Platinum Membership) (all pages);  
**or**

#### Technical Documents

- (e) Statement of the prospective bidder of all its ongoing government and private contracts, including contracts awarded but not yet started, if any, whether similar or not similar in nature and complexity to the contract to be bid; **and**
- (f) Statement of the bidder's Single Largest Completed Contract (SLCC) similar to the contract to be bid, except under conditions provided under the rules; **and**
- (g) Philippine Contractors Accreditation Board (PCAB) License;  
**or**  
Special PCAB License in case of Joint Ventures; **and** registration for the type and cost of the contract to be bid; **and**
- (h) Original copy of Bid Security. If in the form of a Surety Bond, submit also a certification issued by the Insurance Commission;  
**or**  
Original copy of Notarized Bid Securing Declaration; **and**
- (i) Project Requirements, which shall include the following:
- a. Organizational chart for the contract to be bid;
- b. List of contractor's key personnel (*e.g.*, Project Manager, Project Engineers, Materials Engineers, and Foremen), to be assigned to the contract to be bid, with their complete qualification and experience data;
- c. List of contractor's major equipment units, which are owned, leased, and/or under purchase agreements, supported by proof of ownership or certification of availability of equipment from the equipment lessor/vendor for the duration of the project, as the case may be; **and**
- (j) Original duly signed Omnibus Sworn Statement (OSS); **and** if applicable, Original Notarized Secretary's Certificate in case of a corporation, partnership, or cooperative; or Original Special Power of Attorney of all members of the joint venture giving full power and authority to its officer to sign the OSS and do acts to represent the Bidder.

#### Financial Documents

- (k) The prospective bidder's audited financial statements, showing, among others, the prospective bidder's total and current assets and liabilities, stamped "received" by the BIR or its duly accredited and authorized institutions, for the preceding calendar year which should not be earlier than two (2) years from the date of bid submission; **and**
- (l) The prospective bidder's computation of Net Financial Contracting Capacity (NFCC).

### *Class "B" Documents*

- (m) If applicable, duly signed joint venture agreement (JVA) in accordance with RA No. 4566 and its IRR in case the joint venture is already in existence;  
**or**

duly notarized statements from all the potential joint venture partners stating that they will enter into and abide by the provisions of the JVA in the instance that the bid is successful.

## II. FINANCIAL COMPONENT ENVELOPE

- (n) Original of duly signed and accomplished Financial Bid Form; **and**

### Other documentary requirements under RA No. 9184

- (o) Original of duly signed Bid Prices in the Bill of Quantities; **and**
- (p) Duly accomplished Detailed Estimates Form, including a summary sheet indicating the unit prices of construction materials, labor rates, and equipment rentals used in coming up with the Bid; **and**
- (q) Cash Flow by Quarter.

