

PHILIPPINE BIDDING DOCUMENTS

**Procurement of
INFRASTRUCTURE
PROJECTS**

Government of the Republic of the Philippines

**CONCRETING OF FARM TO MARKET ROAD
WITH ROADWAY SLOPE PROTECTION at
BARANGAY BALIGAT, CITY OF BATAAC.**

**Sixth Edition
July 2020**

Preface

These Philippine Bidding Documents (PBDs) for the procurement of Infrastructure Projects (hereinafter referred to also as the “Works”) through Competitive Bidding have been prepared by the Government of the Philippines for use by all branches, agencies, departments, bureaus, offices, or instrumentalities of the government, including government-owned and/or -controlled corporations, government financial institutions, state universities and colleges, local government units, and autonomous regional government. The procedures and practices presented in this document have been developed through broad experience, and are for mandatory use in projects that are financed in whole or in part by the Government of the Philippines or any foreign government/foreign or international financing institution in accordance with the provisions of the 2016 revised Implementing Rules and Regulations (IRR) of Republic Act (RA) No. 9184.

The PBDs are intended as a model for admeasurements (unit prices or unit rates in a bill of quantities) types of contract, which are the most common in Works contracting.

The Bidding Documents shall clearly and adequately define, among others: (i) the objectives, scope, and expected outputs and/or results of the proposed contract; (ii) the eligibility requirements of Bidders; (iii) the expected contract duration; and (iv) the obligations, duties, and/or functions of the winning Bidder.

Care should be taken to check the relevance of the provisions of the PBDs against the requirements of the specific Works to be procured. If duplication of a subject is inevitable in other sections of the document prepared by the Procuring Entity, care must be exercised to avoid contradictions between clauses dealing with the same matter.

Moreover, each section is prepared with notes intended only as information for the Procuring Entity or the person drafting the Bidding Documents. They shall not be included in the final documents. The following general directions should be observed when using the documents:

- a. All the documents listed in the Table of Contents are normally required for the procurement of Infrastructure Projects. However, they should be adapted as necessary to the circumstances of the particular Project.
- b. Specific details, such as the “*name of the Procuring Entity*” and “*address for bid submission,*” should be furnished in the Instructions to Bidders, Bid Data Sheet, and Special Conditions of Contract. The final documents should contain neither blank spaces nor options.
- c. This Preface and the footnotes or notes in italics included in the Invitation to Bid, BDS, General Conditions of Contract, Special Conditions of Contract, Specifications, Drawings, and Bill of Quantities are not part of the text of the final document, although they contain instructions that the Procuring Entity should strictly follow.
- d. The cover should be modified as required to identify the Bidding Documents as to the names of the Project, Contract, and Procuring Entity, in addition to date of issue.
- e. Modifications for specific Procurement Project details should be provided in the Special Conditions of Contract as amendments to the Conditions of Contract. For easy completion, whenever reference has to be made to specific clauses in the Bid Data Sheet or Special Conditions of Contract, these terms shall be printed in bold typeface on Sections I (Instructions to Bidders) and III (General Conditions of Contract), respectively.

- f. For guidelines on the use of Bidding Forms and the procurement of Foreign-Assisted Projects, these will be covered by a separate issuance of the Government Procurement Policy Board.

TABLE OF CONTENTS

Glossary of Terms, Abbreviations, and Acronyms	5
Section I. Invitation to Bid	7
Section II. Instructions to Bidders.....	10
1. Scope of Bid	11
2. Funding Information	11
3. Bidding Requirements	11
4. Corrupt, Fraudulent, Collusive, Coercive, and Obstructive Practices	11
5. Eligible Bidders	11
6. Origin of Associated Goods	12
7. Subcontracts.....	12
8. Pre-Bid Conference.....	12
9. Clarification and Amendment of Bidding Documents	12
10. Documents Comprising the Bid: Eligibility and Technical Components	12
11. Documents Comprising the Bid: Financial Component.....	13
12. Alternative Bids	13
13. Bid Prices.....	13
14. Bid and Payment Currencies.....	13
15. Bid Security	14
16. Sealing and Marking of Bids	14
17. Deadline for Submission of Bids	14
18. Opening and Preliminary Examination of Bids	14
19. Detailed Evaluation and Comparison of Bids	15
20. Post Qualification	15
21. Signing of the Contract	15
Section III. Bid Data Sheet.....	16
Section IV. General Conditions of Contract.....	18
1. Scope of Contract.....	19
2. Sectional Completion of Works	19
3. Possession of Site.....	19
4. The Contractor's Obligations.....	19
5. Performance Security	19
6. Site Investigation Reports	20
7. Warranty	20
8. Liability of the Contractor	20
9. Termination for Other Causes.....	20
10. Dayworks.....	20
11. Program of Work	20

12. Instructions, Inspections and Audits	21
13. Advance Payment	21
14. Progress Payments	21
15. Operating and Maintenance Manuals.....	21
Section V. Special Conditions of Contract	22
Section VI. Specifications	24
Section VII. Drawings.....	37
Section VIII. Bill of Quantities.....	40
Section IX. Checklist of Technical and Financial Documents.....	42

Glossary of Terms, Abbreviations, and Acronyms

ABC – Approved Budget for the Contract.

ARCC – Allowable Range of Contract Cost.

BAC – Bids and Awards Committee.

Bid – A signed offer or proposal to undertake a contract submitted by a bidder in response to and in consonance with the requirements of the bidding documents. Also referred to as *Proposal* and *Tender*. (2016 revised IRR, Section 5[c])

Bidder – Refers to a contractor, manufacturer, supplier, distributor and/or consultant who submits a bid in response to the requirements of the Bidding Documents. (2016 revised IRR, Section 5[d])

Bidding Documents – The documents issued by the Procuring Entity as the bases for bids, furnishing all information necessary for a prospective bidder to prepare a bid for the Goods, Infrastructure Projects, and/or Consulting Services required by the Procuring Entity. (2016 revised IRR, Section 5[e])

BIR – Bureau of Internal Revenue.

BSP – Bangko Sentral ng Pilipinas.

CDA – Cooperative Development Authority.

Consulting Services – Refer to services for Infrastructure Projects and other types of projects or activities of the GOP requiring adequate external technical and professional expertise that are beyond the capability and/or capacity of the GOP to undertake such as, but not limited to: (i) advisory and review services; (ii) pre-investment or feasibility studies; (iii) design; (iv) construction supervision; (v) management and related services; and (vi) other technical services or special studies. (2016 revised IRR, Section 5[i])

Contract – Refers to the agreement entered into between the Procuring Entity and the Supplier or Manufacturer or Distributor or Service Provider for procurement of Goods and Services; Contractor for Procurement of Infrastructure Projects; or Consultant or Consulting Firm for Procurement of Consulting Services; as the case may be, as recorded in the Contract Form signed by the parties, including all attachments and appendices thereto and all documents incorporated by reference therein.

Contractor – is a natural or juridical entity whose proposal was accepted by the Procuring Entity and to whom the Contract to execute the Work was awarded. Contractor as used in these Bidding Documents may likewise refer to a supplier, distributor, manufacturer, or consultant.

CPI – Consumer Price Index.

DOLE – Department of Labor and Employment.

DTI – Department of Trade and Industry.

Foreign-funded Procurement or Foreign-Assisted Project – Refers to procurement whose funding source is from a foreign government, foreign or international financing institution as specified in the Treaty or International or Executive Agreement. (2016 revised IRR, Section 5[b]).

GFI – Government Financial Institution.

GOCC – Government-owned and/or –controlled corporation.

Goods – Refer to all items, supplies, materials and general support services, except Consulting Services and Infrastructure Projects, which may be needed in the transaction of public businesses or in the pursuit of any government undertaking, project or activity, whether in the nature of equipment, furniture, stationery, materials for construction, or personal property of any kind, including non-personal or contractual services such as the repair and maintenance of equipment and furniture, as well as trucking, hauling, janitorial, security, and related or analogous services, as well as procurement of materials and supplies provided by the Procuring Entity for such services. The term “related” or “analogous services” shall include, but is not limited to, lease or purchase of office space, media advertisements, health maintenance services, and other services essential to the operation of the Procuring Entity. (2016 revised IRR, Section 5[r])

GOP – Government of the Philippines.

Infrastructure Projects – Include the construction, improvement, rehabilitation, demolition, repair, restoration or maintenance of roads and bridges, railways, airports, seaports, communication facilities, civil works components of information technology projects, irrigation, flood control and drainage, water supply, sanitation, sewerage and solid waste management systems, shore protection, energy/power and electrification facilities, national buildings, school buildings, hospital buildings, and other related construction projects of the government. Also referred to as *civil works or works*. (2016 revised IRR, Section 5[u])

LGUs – Local Government Units.

NFCC – Net Financial Contracting Capacity.

NGA – National Government Agency.

PCAB – Philippine Contractors Accreditation Board.

PhilGEPS - Philippine Government Electronic Procurement System.

Procurement Project – refers to a specific or identified procurement covering goods, infrastructure project or consulting services. A Procurement Project shall be described, detailed, and scheduled in the Project Procurement Management Plan prepared by the agency which shall be consolidated in the procuring entity's Annual Procurement Plan. (GPPB Circular No. 06-2019 dated 17 July 2019)

PSA – Philippine Statistics Authority.

SEC – Securities and Exchange Commission.

SLCC – Single Largest Completed Contract.

UN – United Nations.

Section I. Invitation to Bid



Republic of the Philippines
Province of Ilocos Norte
CITY GOVERNMENT OF BATAC

Invitation to Bid for *Concreting of Farm to Market Road with Roadway Slope Protection at Barangay Baligat, City of Batac.*

1. The *City Government of Batac*, through the *Supplemental Budget no.02 CY 2023 Special Purpose Appropriation – 20% Development Fund* intends to apply the sum of **One Million Eight Hundred Thirty-Three Thousand Four Hundred Thirty-Eight and Ninety Centavos (1,833,438.90)** being the Approved Budget for the Contract (ABC) to payments under the contract for *Concreting of Farm to Market Road with Roadway Slope Protection at Barangay Baligat, City of Batac, with Identification Number: CGB-2024 –PB-01-002*. Bids received in excess of the ABC shall be automatically rejected at bid opening.
2. The *City Government of Batac* now invites bids for the above Procurement Project. Completion of the Works is required **Twenty-Two (22) calendar days**. Bidders should have completed a contract similar to the Project. The description of an eligible bidder is contained in the Bidding Documents, particularly, in Section II (Instructions to Bidders).
3. Bidding will be conducted through open competitive bidding procedures using non-discretionary “*pass/fail*” criterion as specified in the 2016 revised Implementing Rules and Regulations (IRR) of Republic Act (RA) No. 9184.
4. Interested bidders may obtain further information from *City Government of Batac* and inspect the Bidding Documents at the address given below from **8:00am to 5:00pm**.
5. A complete set of Bidding Documents may be acquired by interested bidders on **January 17, 2024 (8:00AM to 5:00 PM) to February 07, 2024 (8:00 AM to 12:00 NN)** from given address and website/s below *and upon payment of the applicable fee for the Bidding Documents, pursuant to the latest Guidelines issued by the GPPB, in the amount of Php 5,000.00*. The Procuring Entity shall allow the bidder to present its proof of payment for the fees in person, by facsimile, or through electronic means.
6. The *City Government of Batac* will hold a Pre-Bid Conference¹ on **January 26, 2024 at 3:30** in the afternoon at the BAC Office, 3rd Floor City Hall Building, which shall be open to prospective bidders.
7. Bids must be duly received by the BAC Secretariat through manual submission at the office address as indicated below on or before **February 07, 2024 at 12:00 NN**. Late bids shall not be accepted.
8. All bids must be accompanied by a bid security in any of the acceptable forms and in the amount stated in **ITB** Clause 16.
9. Bid opening shall be on **February 07, 2024** at BAC Office 3rd Floor City Hall Building. Bids will be opened in the presence of the or its authorized representatives (with his/her authorization) who choose to attend the activity.

¹ May be deleted in case the ABC is less than One Million Pesos (PhP1,000,000) where the Procuring Entity may not hold a pre-bid conference.

10. The *City Government of Batac* reserves the right to reject any and all bids, declare a failure of bidding, or not award the contract at any time prior to contract award in accordance with Sections 35.6 and 41 of the 2016 revised Implementing Rules and Regulations (IRR) of RA No. 9184, without thereby incurring any liability to the affected bidder or bidders.

11. For further information, please refer to:

ENGR. MICHELLE G. MANUEL
BAC Secretariat Head - Infrastructure
BAC Office 3rd Floor, City Hall Building
City Government of Batac
Washington Street, Brgy. #1-S Valdez
City of Batac, Ilocos Norte 2906
Email: bacbatacity@gmail.com
Tel.No.: (077) 792-2060

12. You may visit the following websites:

For downloading of Bidding Documents: *you may visit www.batac.gov.ph*

MR. MARLON F. SORIA
BAC Chairman

Section II. Instructions to Bidders

1. Scope of Bid

The Procuring Entity, *City Government of Batac* invites Bids for the ***Concreting of Farm to Market Road with Roadway Slope Protection at Barangay Baligat, City of Batac***, with ***Identification Number: CGB-2024 –PB-01-002***.

The Procurement Project (“***Concreting of Farm to Market Road with Roadway Slope Protection***”) is for the construction of Works, as described in Section VI (Specifications).

2. Funding Information

2.1. The GOP through the source of funding as indicated below in the amount of **Php 1,833,438.90**.

2.2. The source of funding is:

- a. ***Supplemental Budget no.02 CY 2023 Special Purpose Appropriation – 20% Development Fund***

3. Bidding Requirements

The Bidding for the Project shall be governed by all the provisions of RA No. 9184 and its 2016 revised IRR, including its Generic Procurement Manual and associated policies, rules and regulations as the primary source thereof, while the herein clauses shall serve as the secondary source thereof.

Any amendments made to the IRR and other GPPB issuances shall be applicable only to the ongoing posting, advertisement, or invitation to bid by the BAC through the issuance of a supplemental or bid bulletin.

The Bidder, by the act of submitting its Bid, shall be deemed to have inspected the site, determined the general characteristics of the contracted Works and the conditions for this Project, such as the location and the nature of the work; (b) climatic conditions; (c) transportation facilities; (c) nature and condition of the terrain, geological conditions at the site communication facilities, requirements, location and availability of construction aggregates and other materials, labor, water, electric power and access roads; and (d) other factors that may affect the cost, duration and execution or implementation of the contract, project, or work and examine all instructions, forms, terms, and project requirements in the Bidding Documents.

4. Corrupt, Fraudulent, Collusive, Coercive, and Obstructive Practices

The Procuring Entity, as well as the Bidders and Contractors, shall observe the highest standard of ethics during the procurement and execution of the contract. They or through an agent shall not engage in corrupt, fraudulent, collusive, coercive, and obstructive practices defined under Annex “I” of the 2016 revised IRR of RA No. 9184 or other integrity violations in competing for the Project.

5. Eligible Bidders

5.1. Only Bids of Bidders found to be legally, technically, and financially capable will be evaluated.

5.2. The Bidder must have an experience of having completed a Single Largest Completed Contract (SLCC) that is similar to this Project, equivalent to at least fifty percent (50%) of the ABC adjusted, if necessary, by the Bidder to current

prices using the PSA's CPI, except under conditions provided for in Section 23.4.2.4 of the 2016 revised IRR of RA No. 9184.

A contract is considered to be "similar" to the contract to be bid if it has the major categories of work stated in the **BDS**.

- 5.3. For Foreign-funded Procurement, the Procuring Entity and the foreign government/foreign or international financing institution may agree on another track record requirement, as specified in the Bidding Document prepared for this purpose.
- 5.4. The Bidders shall comply with the eligibility criteria under Section 23.4.2 of the 2016 IRR of RA No. 9184.

6. Origin of Associated Goods

There is no restriction on the origin of Goods other than those prohibited by a decision of the UN Security Council taken under Chapter VII of the Charter of the UN.

7. Subcontracts

- 7.1. The Bidder may subcontract portions of the Project to the extent allowed by the Procuring Entity as stated herein, but in no case more than fifty percent (50%) of the Project.

The Procuring Entity has prescribed that:

- a. **Subcontracting is not allowed**

8. Pre-Bid Conference

The Procuring Entity will hold a pre-bid conference for this Project on the **January 26, 2024** at 3:00 in the afternoon at BAC Office 3rd Floor, City Hall Building, City Government of Batac and/or through videoconferencing/webcasting as indicated in paragraph 6 of the **IB**.

9. Clarification and Amendment of Bidding Documents

Prospective bidders may request for clarification on and/or interpretation of any part of the Bidding Documents. Such requests must be in writing and received by the Procuring Entity, either at its given address or through electronic mail indicated in the **IB**, at least ten (10) calendar days before the deadline set for the submission and receipt of Bids.

10. Documents Comprising the Bid: Eligibility and Technical Components

- 10.1. The first envelope shall contain the eligibility and technical documents of the Bid as specified in **Section IX. Checklist of Technical and Financial Documents**.
- 10.2. If the eligibility requirements or statements, the bids, and all other documents for submission to the BAC are in foreign language other than English, it must be accompanied by a translation in English, which shall be authenticated by the appropriate Philippine foreign service establishment, post, or the equivalent office having jurisdiction over the foreign bidder's affairs in the Philippines. For Contracting Parties to the Apostille Convention, only the translated

documents shall be authenticated through an apostille pursuant to GPPB Resolution No. 13-2019 dated 23 May 2019. The English translation shall govern, for purposes of interpretation of the bid.

- 10.3. A valid PCAB License is required, and in case of joint ventures, a valid special PCAB License, and registration for the type and cost of the contract for this Project. Any additional type of Contractor license or permit shall be indicated in the **BDS**.
- 10.4. A List of Contractor's key personnel (e.g., Project Manager, Project Engineers, Materials Engineers, and Foremen) assigned to the contract to be bid, with their complete qualification and experience data shall be provided. These key personnel must meet the required minimum years of experience set in the **BDS**.
- 10.5. A List of Contractor's major equipment units, which are owned, leased, and/or under purchase agreements, supported by proof of ownership, certification of availability of equipment from the equipment lessor/vendor for the duration of the project, as the case may be, must meet the minimum requirements for the contract set in the **BDS**.

11. Documents Comprising the Bid: Financial Component

- 11.1. The second bid envelope shall contain the financial documents for the Bid as specified in **Section IX. Checklist of Technical and Financial Documents**.
- 11.2. Any bid exceeding the ABC indicated in paragraph 1 of the **IB** shall not be accepted.
- 11.3. For Foreign-funded procurement, a ceiling may be applied to bid prices provided the conditions are met under Section 31.2 of the 2016 revised IRR of RA No. 9184.

12. Alternative Bids

Bidders shall submit offers that comply with the requirements of the Bidding Documents, including the basic technical design as indicated in the drawings and specifications. Unless there is a value engineering clause in the **BDS**, alternative Bids shall not be accepted.

13. Bid Prices

All bid prices for the given scope of work in the Project as awarded shall be considered as fixed prices, and therefore not subject to price escalation during contract implementation, except under extraordinary circumstances as determined by the NEDA and approved by the GPPB pursuant to the revised Guidelines for Contract Price Escalation guidelines.

14. Bid and Payment Currencies

- 14.1. Bid prices may be quoted in the local currency or tradeable currency accepted by the BSP at the discretion of the Bidder. However, for purposes of bid evaluation, Bids denominated in foreign currencies shall be converted to Philippine currency based on the exchange rate as published in the BSP reference rate bulletin on the day of the bid opening.

14.2. *Payment of the contract price shall be made in:*

- a. Philippine Pesos.

15. Bid Security

- 15.1. The Bidder shall submit a Bid Securing Declaration or any form of Bid Security in the amount indicated in the **BDS**, which shall be not less than the percentage of the ABC in accordance with the schedule in the **BDS**.
- 15.2. The Bid and bid security shall be valid until *120 days*. Any bid not accompanied by an acceptable bid security shall be rejected by the Procuring Entity as non-responsive.

16. Sealing and Marking of Bids

Each Bidder shall submit one copy of the first and second components of its Bid.

The Procuring Entity may request additional hard copies and/or electronic copies of the Bid. However, failure of the Bidders to comply with the said request shall not be a ground for disqualification.

If the Procuring Entity allows the submission of bids through online submission to the given website or any other electronic means, the Bidder shall submit an electronic copy of its Bid, which must be digitally signed. An electronic copy that cannot be opened or is corrupted shall be considered non-responsive and, thus, automatically disqualified.

17. Deadline for Submission of Bids

The Bidders shall submit on the specified date and time and either at its physical address or through online submission as indicated in paragraph 7 of the **IB**.

18. Opening and Preliminary Examination of Bids

- 18.1. The BAC shall open the Bids in public at the time, on the date, and at the place specified in paragraph 9 of the **IB**. The Bidders' representatives who are present shall sign a register evidencing their attendance. In case videoconferencing, webcasting or other similar technologies will be used, attendance of participants shall likewise be recorded by the BAC Secretariat.

In case the Bids cannot be opened as scheduled due to justifiable reasons, the rescheduling requirements under Section 29 of the 2016 revised IRR of RA No. 9184 shall prevail.

- 18.2. The preliminary examination of Bids shall be governed by Section 30 of the 2016 revised IRR of RA No. 9184.

19. Detailed Evaluation and Comparison of Bids

- 19.1. The Procuring Entity's BAC shall immediately conduct a detailed evaluation of all Bids rated "*passed*" using non-discretionary pass/fail criteria. The BAC shall consider the conditions in the evaluation of Bids under Section 32.2 of 2016 revised IRR of RA No. 9184.
- 19.2. If the Project allows partial bids, all Bids and combinations of Bids as indicated in the **BDS** shall be received by the same deadline and opened and evaluated simultaneously so as to determine the Bid or combination of Bids offering the lowest calculated cost to the Procuring Entity. Bid Security as required by **ITB** Clause 15 shall be submitted for each contract (lot) separately.
- 19.3. In all cases, the NFCC computation pursuant to Section 23.4.2.6 of the 2016 revised IRR of RA No. 9184 must be sufficient for the total of the ABCs for all the lots participated in by the prospective Bidder.

20. Post Qualification

Within a non-extendible period of five (5) calendar days from receipt by the Bidder of the notice from the BAC that it submitted the Lowest Calculated Bid, the Bidder shall submit its latest income and business tax returns filed and paid through the BIR Electronic Filing and Payment System (eFPS), and other appropriate licenses and permits required by law and stated in the **BDS**.

21. Signing of the Contract

The documents required in Section 37.2 of the 2016 revised IRR of RA No. 9184 shall form part of the Contract. Additional Contract documents are indicated in the **BDS**.

Section III. Bid Data Sheet

Bid Data Sheet

ITB Clause																			
5.2	For this purpose, contracts similar to the Project refer to contracts which have the same major categories of work, which shall be: <i>Construction of Farm to Market Road and Roadway Slope Protection</i>																		
7.1	<i>Sub-contracting is not allowed.</i>																		
10.3	<i>None</i>																		
10.4	The key personnel must meet the required minimum years of experience set below: <table border="1" style="width: 100%; border-collapse: collapse;"> <thead> <tr> <th style="text-align: left;"><u>Key Personnel</u></th> <th style="text-align: left;"><u>General Experience</u></th> <th style="text-align: left;"><u>Relevant Experience</u></th> </tr> </thead> <tbody> <tr> <td>Project Engineer</td> <td>General Construction</td> <td>5 years</td> </tr> <tr> <td>Construction Foreman</td> <td>General Construction</td> <td>5 years</td> </tr> <tr> <td>Skilled Worker</td> <td>General Construction</td> <td>5 years</td> </tr> <tr> <td>Unskilled Laborer</td> <td>General Construction</td> <td>3 years</td> </tr> <tr> <td>Safety Officer II</td> <td>General Construction</td> <td>1 year</td> </tr> </tbody> </table>	<u>Key Personnel</u>	<u>General Experience</u>	<u>Relevant Experience</u>	Project Engineer	General Construction	5 years	Construction Foreman	General Construction	5 years	Skilled Worker	General Construction	5 years	Unskilled Laborer	General Construction	3 years	Safety Officer II	General Construction	1 year
<u>Key Personnel</u>	<u>General Experience</u>	<u>Relevant Experience</u>																	
Project Engineer	General Construction	5 years																	
Construction Foreman	General Construction	5 years																	
Skilled Worker	General Construction	5 years																	
Unskilled Laborer	General Construction	3 years																	
Safety Officer II	General Construction	1 year																	
10.5	The minimum major equipment requirements are the following: <table border="1" style="width: 100%; border-collapse: collapse;"> <thead> <tr> <th style="text-align: center;"><u>Equipment</u></th> <th style="text-align: center;"><u>Capacity</u></th> <th style="text-align: center;"><u>Number of Units</u></th> </tr> </thead> <tbody> <tr> <td style="text-align: center;">Water truck/Pump</td> <td style="text-align: center;">16000 L</td> <td style="text-align: center;">1</td> </tr> <tr> <td style="text-align: center;">Vibratory Roller</td> <td style="text-align: center;">10mt</td> <td style="text-align: center;">1</td> </tr> <tr> <td style="text-align: center;">Backhoe with Breaker</td> <td style="text-align: center;">0.80 cu.m.</td> <td style="text-align: center;">1</td> </tr> <tr> <td style="text-align: center;">Transit Mixer</td> <td style="text-align: center;">5 cu.m.</td> <td style="text-align: center;">2</td> </tr> <tr> <td style="text-align: center;">Motorized Road Grader</td> <td style="text-align: center;">140 hp</td> <td style="text-align: center;">1</td> </tr> </tbody> </table>	<u>Equipment</u>	<u>Capacity</u>	<u>Number of Units</u>	Water truck/Pump	16000 L	1	Vibratory Roller	10mt	1	Backhoe with Breaker	0.80 cu.m.	1	Transit Mixer	5 cu.m.	2	Motorized Road Grader	140 hp	1
<u>Equipment</u>	<u>Capacity</u>	<u>Number of Units</u>																	
Water truck/Pump	16000 L	1																	
Vibratory Roller	10mt	1																	
Backhoe with Breaker	0.80 cu.m.	1																	
Transit Mixer	5 cu.m.	2																	
Motorized Road Grader	140 hp	1																	
12	<i>Value Engineering not allowed.</i>																		
15.1	The bid security shall be in the form of a Bid Securing Declaration or any of the following forms and amounts: <ul style="list-style-type: none"> a. The amount of not less than 36,668.78, if bid security is in cash, cashier's/manager's check, bank draft/guarantee or irrevocable letter of credit; b. The amount of not less than 91,671.95, if bid security is in Surety Bond. 																		
19.2	Partial bids are not allowed.																		
20	<i>None</i>																		
21	Additional contract documents relevant to the Project that may be required by existing laws and/or the Procuring Entity, such as construction schedule and S-curve, manpower schedule, construction methods, equipment utilization schedule, construction safety and health program approved by the DOLE, and other acceptable tools of project scheduling.																		

Section IV. General Conditions of Contract

1. Scope of Contract

This Contract shall include all such items, although not specifically mentioned, that can be reasonably inferred as being required for its completion as if such items were expressly mentioned herein. All the provisions of RA No. 9184 and its 2016 revised IRR, including the Generic Procurement Manual, and associated issuances, constitute the primary source for the terms and conditions of the Contract, and thus, applicable in contract implementation. Herein clauses shall serve as the secondary source for the terms and conditions of the Contract.

This is without prejudice to Sections 74.1 and 74.2 of the 2016 revised IRR of RA No. 9184 allowing the GPPB to amend the IRR, which shall be applied to all procurement activities, the advertisement, posting, or invitation of which were issued after the effectivity of the said amendment.

2. Sectional Completion of Works

If sectional completion is specified in the **Special Conditions of Contract (SCC)**, references in the Conditions of Contract to the Works, the Completion Date, and the Intended Completion Date shall apply to any Section of the Works (other than references to the Completion Date and Intended Completion Date for the whole of the Works).

3. Possession of Site

3.1 The Procuring Entity shall give possession of all or parts of the Site to the Contractor based on the schedule of delivery indicated in the **SCC**, which corresponds to the execution of the Works. If the Contractor suffers delay or incurs cost from failure on the part of the Procuring Entity to give possession in accordance with the terms of this clause, the Procuring Entity's Representative shall give the Contractor a Contract Time Extension and certify such sum as fair to cover the cost incurred, which sum shall be paid by Procuring Entity.

3.2 If possession of a portion is not given by the above date, the Procuring Entity will be deemed to have delayed the start of the relevant activities. The resulting adjustments in contract time to address such delay may be addressed through contract extension provided under Annex "E" of the 2016 revised IRR of RA No. 9184.

4. The Contractor's Obligations

The Contractor shall employ the key personnel named in the Schedule of Key Personnel indicating their designation, in accordance with **ITB** Clause 10.3 and specified in the **BDS**, to carry out the supervision of the Works.

The Procuring Entity will approve any proposed replacement of key personnel only if their relevant qualifications and abilities are equal to or better than those of the personnel listed in the Schedule.

5. Performance Security

5.1. Within ten (10) calendar days from receipt of the Notice of Award from the Procuring Entity but in no case later than the signing of the contract by both parties, the successful Bidder shall furnish the performance security in any of the forms prescribed in Section 39 of the 2016 revised IRR.

5.2. The Contractor, by entering into the Contract with the Procuring Entity, acknowledges the right of the Procuring Entity to institute action pursuant to RA No. 3688 against any subcontractor be they an individual, firm, partnership, corporation, or association supplying the Contractor with labor, materials and/or equipment for the performance of this Contract.

6. Site Investigation Reports

The Contractor, in preparing the Bid, shall rely on any Site Investigation Reports referred to in the **SCC** supplemented by any information obtained by the Contractor.

7. Warranty

7.1. In case the Contractor fails to undertake the repair works under Section 62.2.2 of the 2016 revised IRR, the Procuring Entity shall forfeit its performance security, subject its property(ies) to attachment or garnishment proceedings, and perpetually disqualify it from participating in any public bidding. All payables of the GOP in his favor shall be offset to recover the costs.

7.2. The warranty against Structural Defects/Failures, except that occasioned-on force majeure, shall cover the period from the date of issuance of the Certificate of Final Acceptance by the Procuring Entity. Specific duration of the warranty is found in the **SCC**.

8. Liability of the Contractor

Subject to additional provisions, if any, set forth in the **SCC**, the Contractor's liability under this Contract shall be as provided by the laws of the Republic of the Philippines.

If the Contractor is a joint venture, all partners to the joint venture shall be jointly and severally liable to the Procuring Entity.

9. Termination for Other Causes

Contract termination shall be initiated in case it is determined *prima facie* by the Procuring Entity that the Contractor has engaged, before, or during the implementation of the contract, in unlawful deeds and behaviors relative to contract acquisition and implementation, such as, but not limited to corrupt, fraudulent, collusive, coercive, and obstructive practices as stated in **ITB** Clause 4.

10. Dayworks

Subject to the guidelines on Variation Order in Annex "E" of the 2016 revised IRR of RA No. 9184, and if applicable as indicated in the **SCC**, the Dayworks rates in the Contractor's Bid shall be used for small additional amounts of work only when the Procuring Entity's Representative has given written instructions in advance for additional work to be paid for in that way.

11. Program of Work

11.1. The Contractor shall submit to the Procuring Entity's Representative for approval the said Program of Work showing the general methods, arrangements, order, and timing for all the activities in the Works. The submissions of the Program of Work are indicated in the **SCC**.

11.2. The Contractor shall submit to the Procuring Entity's Representative for approval an updated Program of Work at intervals no longer than the period stated in the **SCC**. If the Contractor does not submit an updated Program of Work within this period, the Procuring Entity's Representative may withhold the amount stated in the **SCC** from the next payment certificate and continue to withhold this amount until the next payment after the date on which the overdue Program of Work has been submitted.

12. Instructions, Inspections and Audits

The Contractor shall permit the GOP or the Procuring Entity to inspect the Contractor's accounts and records relating to the performance of the Contractor and to have them audited by auditors of the GOP or the Procuring Entity, as may be required.

13. Advance Payment

The Procuring Entity shall, upon a written request of the Contractor which shall be submitted as a Contract document, make an advance payment to the Contractor in an amount not exceeding fifteen percent (15%) of the total contract price, to be made in lump sum, or at the most two installments according to a schedule specified in the **SCC**, subject to the requirements in Annex "E" of the 2016 revised IRR of RA No. 9184.

14. Progress Payments

The Contractor may submit a request for payment for Work accomplished. Such requests for payment shall be verified and certified by the Procuring Entity's Representative/Project Engineer. Except as otherwise stipulated in the **SCC**, materials and equipment delivered on the site but not completely put in place shall not be included for payment.

15. Operating and Maintenance Manuals

15.1. If required, the Contractor will provide "as built" Drawings and/or operating and maintenance manuals as specified in the **SCC**.

15.2. If the Contractor does not provide the Drawings and/or manuals by the dates stated above, or they do not receive the Procuring Entity's Representative's approval, the Procuring Entity's Representative may withhold the amount stated in the **SCC** from payments due to the Contractor.

Section V. Special Conditions of Contract

Special Conditions of Contract

GCC Clause	
2	<i>The intended completion date is Twenty-two (22) calendar days from the Effective Date of the Contract.</i>
4.1	N/A
6	N/A
7.2	Five (5) years.
10	Dayworks are applicable at the rate shown in the Contractor's original Bid.
11.1	The Contractor shall submit the Program of Work to the Procuring Entity's Representative within Seven (7) days of delivery of the Notice of Award.
11.2	N/A
13	The amount of the advance payment <i>shall not exceed 15% of the total contract price and schedule of payment.</i>
14	<i>Not Allowed</i>
15.1	N/A
15.2	N/A

Section VI. Specifications

GENERAL SPECIFICATIONS:

ITEM 101 – REMOVAL OF STRUCTURES AND OBSTRUCTIONS

This Item shall consist of the removal wholly or in part, and satisfactory disposal of all buildings, fences, structures, old pavements, abandoned pipe lines, and any other obstructions which are not designated or permitted to remain, except for the obstructions to be removed and disposed off under other items in the Contract. It shall also include the salvaging of designated materials and backfilling the resulting trenches, holes, and pits.

Removal of Existing Pavement, Sidewalks, Curbs, etc.

All concrete pavement, base course, sidewalks, curbs, gutters, etc., designated for removal, shall be:

- (1) Broken into pieces and used for riprap on the project, or
- (2) Broken into pieces, the size of which shall not exceed 300 mm (12 inches) in any dimension and stockpiled at designated locations on the project for use by the Government, or
- (3) Otherwise demolished and disposed off as directed by the Engineer. When specified, ballast, gravel, bituminous materials or other surfacing or pavement materials shall be removed and stockpiled as required in Subsection 101.2.1, otherwise such materials shall be disposed off as directed.

There will be no separate payment for excavating for removal of structures and obstructions or for backfilling and compacting the remaining cavity.

ITEM 102 – EXCAVATION

This Item shall consist of roadway and drainage and borrow excavation and the disposal of material in accordance with this Specification and in conformity with the lines, grades and dimensions shown on the Plans or established by the Engineer.

Roadway Excavation

Roadway excavation will include excavation and grading for roadways, parking areas, intersections, approaches, slope rounding, benching, waterways and ditches; removal of unsuitable material from the roadbed and beneath embankment areas; and excavating selected material found in the roadway as ordered by the Engineer for specific use in the improvement. Roadway excavation will be classified as "unclassified excavation", "rock excavation", "common excavation", or "muck excavation" as indicated in the Bill of Quantities and hereinafter described.

- (1) **Unclassified Excavation.** Unclassified excavation shall consist of the excavation and disposal of all materials regardless of its nature, not classified and included in the Bill of Quantities under other pay items.
- (2) **Rock Excavation.** Rock excavation shall consist of igneous, sedimentary and metamorphic rock which cannot be excavated without blasting or the use of rippers, and all boulders or other detached stones each having a volume of 1 cubic meter or more as determined by physical measurements or visually by the Engineer.
- (3) **Common Excavation.** Common excavations shall consist of all excavation not included in the Bill of Quantities under "rock excavation" or other pay items.

- (4) Muck Excavation. Muck excavation shall consist of the removal and disposal of deposits of saturated or unsaturated mixtures of soils and organic matter not suitable for foundation material regardless of moisture content.

Borrow Excavation

Borrow excavation shall consist of the excavation and utilization of approved material required for the construction of embankments or for other portions of the work, and shall be obtained from approved sources, in accordance with Clause 61 and the following:

- (1) Borrow, Case 1
Borrow Case 1 will consist of material obtained from sources designated on the Plans or in the Special Provisions.
- (2) Borrow, Case 2
Borrow Case 2 will consist of material obtained from sources provided by the Contractor.

The material shall meet the quality requirements determined by the Engineer unless otherwise provided in the Contract.

ITEM 200 – AGGREGATE SUBBASE COURSE

This item shall consist of furnishing, placing, and compacting an aggregate subbase course on a prepared subgrade in accordance with this specification and the lines, grades and cross-sections shown on the plans, or as prescribed by the Engineer.

Material Requirements

Aggregate for subbase shall consist of hard, durable particles or fragments of crushed stones, crushed slag, or crushed or natural gravel and filler of natural or crushed sand or other finely divided mineral matter. The composite material shall be free from vegetable matter and lumps or balls of clay, and shall be of such nature that it can be compacted readily to form a firm, stable subbase.

The subbase material shall conform to grading requirements. The fraction passing the 0.075mm (no.200) sieve shall not be greater than 0.66 (two thirds) of the fraction passing the 0.425 mm (no. 40) sieve. The fraction passing the 0.425 mm (no. 40) sieve shall have a liquid limit not greater than 35 and the plasticity index not greater than 12 as determined by AASHTO T89 AND T90, respectively.

The coarse portion, retained on a 2.00mm (no.10) sieve, shall have a mass percent of wear not exceeding 50 by the Los Angeles abrasion tests as determined by AASHTO T96.

The material shall have a soaked CBR value of not less than 30% as determined by AASHTO 193. The CBR value shall be obtained at the maximum dry density and determined by AASHTO T180, METHOD D.

Placing

The aggregate subbase material shall be placed at a uniform mixture on a prepared subgrade in a quantity which provide the required compacted thickness. When more than one layer is required, each layer shall be shaped and compacted before the succeeding layer is placed. The placing of material shall begin at the point designated by the engineer. Placing shall be from vehicles especially equipped to distribute the material in a continuous uniform layer or windrow. The layer or windrow shall be such size that when spread and compacted, the finished layer shall be in a reasonably close conformity to the nominal thickness shown on the Plans.



Spreading and Compacting

When uniformly mixed, the mixture shall be spread to the plan thickness, for compaction. Where the required thickness is 150mm or less, the material may be spread and compacted in one layer. Where the required thickness is more than 150mm, the aggregate subbase shall be spread and compacted in two or more layers of approximately equal thickness, and the maximum compacted thickness of any layer shall not exceed 150mm. all subsequent layers shall be spread and compacted in a similar manner.

The moisture content of subbase material shall, if necessary, be adjusted prior to compaction by watering with approved sprinklers mounted on trucks or by drying out, as required in order to obtain the required compaction.

Immediately following final spreading and smoothing, each layer shall be compacted to the full width by means of approved compaction equipment. Rolling shall progress gradually from the sides to the center, parallel to the centerline of the road and shall continue until the whole surface has been rolled.

Compaction shall continue until a field density of at least 100 percent of the maximum dry density determined in accordance with AASHTO T180, Method D has been achieved. In-place density determination shall be made in accordance with ASHTO T 191.

ITEM 104 – EMBANKMENT

This Item shall consist of the construction of embankment in accordance with this Specification and in conformity with the lines, grades and dimensions shown on the Plans or established by the Engineer.

Material Requirements

Embankments shall be constructed of suitable materials, in consonance with the following definitions:

1. Suitable Material – Material which is acceptable in accordance with the Contract and which can be compacted in the manner specified in this Item. It can be common material or rock.

Selected Borrow, for topping – soil of such gradation that all particles will pass a sieve with 75 mm (3 inches) square openings and not more than 15 mass percent will pass the 0.075 mm (No. 200) sieve, as determined by AASHTO T 11. The material shall have a plasticity index of not more than 6 as determined by ASSHTO T 90 and a liquid limit of not more than 30 as determined by AASHTO T 89.

2. Unsuitable Material – Material other than suitable materials such as:
 - (a) Materials containing detrimental quantities of organic materials, such as grass, roots and sewerage.
 - (b) Organic soils such as peat and muck.
 - (c) Soils with liquid limit exceeding 80 and/or plasticity index exceeding 55.
 - (d) Soils with a natural water content exceeding 100%.
 - (e) Soils with very low natural density, 800 kg/m³ or lower.
 - (f) Soils that cannot be properly compacted as determined by the Engineer.



ITEM 105-SUBGRADE PREPARATION

This item shall consist of the preparation of the subgrade for the support of overlying structural layers. It shall extend to full width of the roadway. Unless authorized by the Engineer, subgrade preparation shall not be done unless the Contractor is able to start immediately the construction of the pavement structure.

ITEM 201-AGGREGATE BASE COURSE

This item shall consist of furnishing, placing and compacting an aggregate base course on prepared subgrade/ sub base in accordance with this Specification and the lines, grades, thickness and typical cross-sections shown on the Plans, or as established by the Engineer.

Aggregate for base course shall consist of hard, durable particles or fragments of crushed stone, crushed slag or crushed or natural gravel and filler of natural or crushed sand or other finely divided mineral matter. The composite material shall be free from vegetable matter and lumps or balls of clay, and shall be such nature that it can be compacted readily to form a firm, stable base.

ITEM 311 - PORTLAND CEMENT CONCRETE PAVEMENT

This item shall consist of pavement of Portland Cement Concrete, with or without reinforcement, constructed on the prepared base in accordance with this Specification and in conformity with lines, grades, thickness and typical cross-section shown on the Plans.

Portland Cement

It shall conform to the applicable requirements of Item 700, Hydraulic Cement. Only Type 1 Portland Cement shall be used unless otherwise provided for in the Special Provisions. Different brands or the same brands from different mills shall not be mixed nor shall they be used alternately unless the mix is approved by the Engineer. However, the use of Portland Pozzolan Cement Type IP meeting the requirements of AASHTO M 24/ASTM C 695, Specifications for Blended Hydraulic Cement shall be allowed, provided that trial mixes shall be done and that the mixes meet the concrete strength requirements, the AASHTO/ASTM provisions pertinent to the use of Portland Pozzolan Type IP shall be adopted.

Cement which for any reason has become partially set or which contains lumps of caked cement will be rejected. Cement salvaged from discarded or used bags shall not be used.

Samples of cement shall be obtained in accordance with AASHTO T 127.

Fine Aggregate

It shall consist of natural sand, stone screenings or other inert materials with similar characteristics, or combinations thereof, having hard, strong and durable particles. Fine aggregate from different sources of supply shall not be mixed or stored in the same pile nor used alternately in the same class of concrete without the approval of the Engineer.

Coarse Aggregate

It shall consist of crushed stone, gravel, blast furnace slag, or other approved inert materials of similar characteristics, or combinations thereof, having hard, strong, durable pieces and free from any adherent coatings.

WATER

Water used in mixing, curing or other designated application shall be reasonably clean and free of oil, salt, acid, alkali, grass or other substances injurious to the finished product. Water will be tested in accordance with and shall meet the requirements of Item 714, Water. Water which is drinkable may be used without test. Where the source of water is shallow, the intake shall be so enclosed as to exclude silt, mud, grass or other foreign materials.

Reinforcing Steel

It shall conform to the requirements of Item 404, Reinforcing Steel. Dowels and tie bars shall conform to the requirements of AASHTO M 31 or M 42, except that rail steel shall not be used for tie bars that are to be bent and re straightened during construction. Tie bars shall be deformed bars. Dowels shall be plain round bars. Before delivery to the site of work, one half of the length of each dowel shall be painted with one coat of approved lead or tar paint.

Joint Fillers

Poured joint fillers shall be mixed asphalt and mineral or rubber filler conforming to the applicable requirements of Item 705, Joint Materials. Preformed joint filler shall conform to the applicable requirements of Item 705. It shall be punched to admit the dowels where called for in the Plans. The filler of each joint shall be furnished in a single piece for the full depth and width required for the joint.

Equipment

Batching Plant and Equipment

General. The batching shall include bins, weighing hoppers, and scales for the fine aggregate and for each size of coarse aggregate. If cement is used in bulk, a bin, a hopper, and separate scale for cement shall be included. The weighing hopper shall be properly sealed and vented to preclude dusting operation.

Mixers

General. Concrete may be fixed at the Site of construction or at a central plant, or wholly or in part in truck mixers. Each mixer shall have a manufacturer's plate attached in a prominent place showing the capacity of the drum in terms of volume of mixed concrete and the speed of rotation of the mixing drum or blades.

Paving and Finishing Equipment

The concrete shall be placed with an approved paver designed to spread, consolidate, screed and float finish the freshly placed concrete in one complete pass of the machine in such a manner that a minimum of hand finishing will be necessary to provide a dense and homogeneous pavement in conformance with the Plans and Specification.

Concrete Saw

The Contractor shall provide sawing equipment in adequate number of units and power to complete the sawing with water-cooled diamond edge saw blade or an abrasive wheel to the required rate. He shall provide at least one (1) stand-by saw in good working condition and with an ample supply of saw blades.

Forms

Forms shall be of steel, of an approved section, and of depth equal to the thickness of the pavement at the edge. The base of the forms shall be of sufficient width to provide necessary



stability in all directions. The flange braces must extend outward on the base to not less than 2/3 the height of the form

ITEM 506 - STONE MASONRY

This item shall consist of stone masonry in minor structures, in headwalls for culverts, in retaining walls at the toes of slopes, and at other places called for in the plans, constructed on the prepared foundation bed, in accordance with this specification and in conformity with the lines, grades, sections, and dimensions shown on the plans or as ordered in writing by the Engineer.

Material Requirements

STONE:

Stone – the stone shall be clean, hard, and durable and shall be subject to the Engineer's approval. Adobe stone shall not be used unless otherwise specified.

Sizes and Shapes – unless other sizes are shown on the plans, stones have a thickness of not less than 150mm, and widths of not less than one and one half times their respective widths. Each stones shall be of good shape and be free of depressions and projections that might weaken or prevent it from being properly bedded.

Dressing- the stone shall be dressed to remove any thin or weak portions. Face stones shall be dressed to provide bed and joint lines that do not vary more than 20mm from the true lines and to ensure the meeting of bed and joint lines without the rounding of corners of the stones in excess of 30mm in radius. Be surfaces of the stones shall be approximately normal to the face of the stones for about 80mm and from this point may depart from a normal plane not to exceed 50 mm in 300 mm.

Finished for Exposed Faces – face stones shall be pithed to the line along the beds and joints. The maximum projection of rock faces beyond the pitch lines shall not be more than 50 mm.

MORTAR:


Cement, fine aggregate, and water shall conform to the respective requirements for those materials as specified under item 405, structural concrete except as to the grading of fine aggregate which shall all pass the no. 8 sieve, not less than 15 nor more than 40 percent shall pass the no. 50 sieve, not more than 10 percent shall pass the no.100 sieve.

WEEPHOLES:

All walls and abutments shall be provided with weepholes. Unless otherwise shown on the plans or directed by the engineer. The weepholes shall be placed horizontally and at the lowest points where free outlets for water can be obtained and shall be spaced at not more than 2m center to center in a staggered manner. The length of the weepholes shall not be less than the thickness of the walls of the abutment and shall be at least 50 m diameter PVC or other pipe materials accepted by the engineer. Weepholes must be provided with filter bags as specified provision or as directed by the engineer, and shall be incidental to pay item 505.



PROJECT: CONCRETING OF FARM TO MARKET ROAD WITH ROAD WAY SLOPE PROTECTION
ADDRESS: # 15 RAUGAT, CITY OF BATAC, ILOCOS NORTE
SUBJECT: PERT / CPM

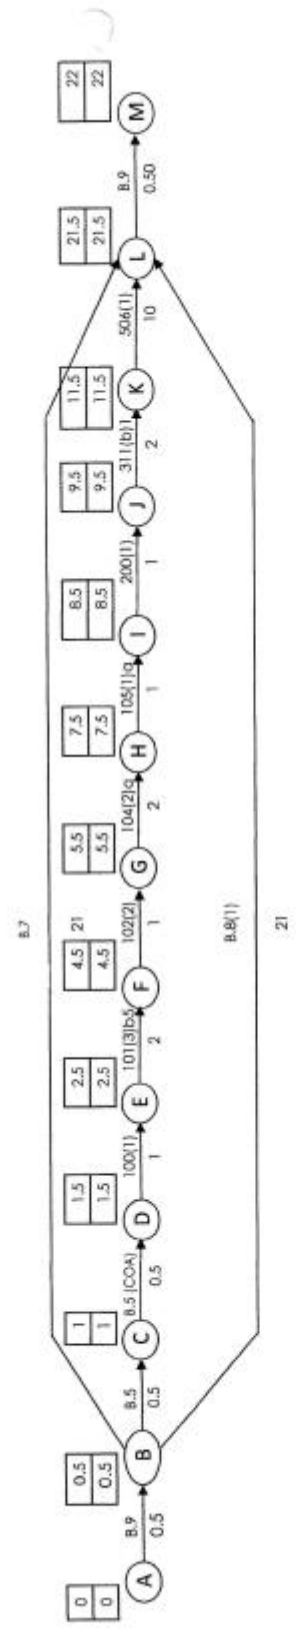

Prepared by:

GERALD JOHN C. SAGADRACA
 Engineer
 CEO

Checked by:

HILARIO G. NALUFTA
 City Engineer
 CFO



Republic of the Philippines
CITY GOVERNMENT OF BATAC
 Washington St., 1-3 Vaidez, City of Batac
 Province of Ilocos Norte

CONSTRUCTION SCHEDULE WITH CASHFLOW

PROJECT: CONCRETING OF FARM TO MARKET ROAD WITH ROAD WAY SLOPE PROTECTION
ADDRESS: # 15 BALIGAT, CITY OF BATAC, ILOCOS NORTE
Subject : CONSTRUCTION SCHEDULE WITH CASHFLOW
Date

Item	WORK DESCRIPTION	AMOUNT	Duration in (days)	WTS	MONTH			
					1ST QUARTER	2ND QUARTER	3RD QUARTER	4TH QUARTER
B.5	Project Billboard/ Signboard	3,670.57	0.5	0.20%	#####	#####	#####	#####
B.5 (COA)	Project Billboard/ Signboard (For COA)	6,803.90	0.5	0.37%	#####	#####	#####	#####
B.7(1)	Occupational Safety and Health Program	83,717.49	22	4.57%	#####	#####	#####	#####
B.8(1)	Traffic Management	61,493.50	22	3.33%	#####	#####	#####	#####
B.9	Mobilization / Demobilization	13,315.50	1	0.73%	#####	#####	#####	#####
100(1)	Clearing and Grubbing (with Stripping)	22,970.49	1	1.25%	#####	#####	#####	#####
101(3)b5	Removal of Actual Structures/Obstruction - PCCP (Unreinforced), 0.20m thk	171,893.90	2	6.10%	#####	#####	#####	#####
102(2)	Surplus Common Excavation	4,117.84	1	0.22%	#####	#####	#####	#####
104(2)a	Embankment from Borrow (Common Soil)	53,032.46	2	2.89%	#####	#####	#####	#####
105(1)a	Subgrade Preparation (Common Material)	76,484.42	1	0.90%	#####	#####	#####	#####
200(1)	Aggregate Subbase Course	171,611.68	1	6.09%	#####	#####	#####	#####
311(1)b1	Portland Cement Concrete Pavement (Unreinforced)-0.20 m. thk	942,994.71	2	51.43%	#####	#####	#####	#####
505(1)	Stone Masonry	401,332.44	10	21.89%	#####	#####	#####	#####
TOTAL CONTRACT AMOUNT		1,833,438.90		100.00%				
PLANNED QUARTERLY ACCOMPLISHMENT (AMOUNT)					245,449.65	1,486,420.69	170,080.23	176,737.98
PLANNED CUMMULATIVE QUARTERLY ACCOMPLISHMENT (%)					13.39%	81.08%	90.36%	100.00%
PLANNED CUMMULATIVE QUARTERLY ACCOMPLISHMENT (AMOUNT)					245,449.65	1,486,420.69	1,656,700.92	1,833,438.90

Prepared by:

GERALD JOHN D. SACADRACA
 Engineer I


Noted:

HILARION G. MALUPLA
 City Engineer



Republic of the Philippines
CITY GOVERNMENT OF BATAC
 Washington St., 1-S Valdez, City of Batac
 Province of Ilocos Norte

PROJECT: CONCRETING OF FARM TO MARKET ROAD WITH ROAD WAY SLOPE PROTECTION
ADDRESS: # 15 BALIGAT, CITY OF BATAC, ILOCOS NORTE
SUBJECT: EQUIPMENT MOBILIZATION AND S-CURVE

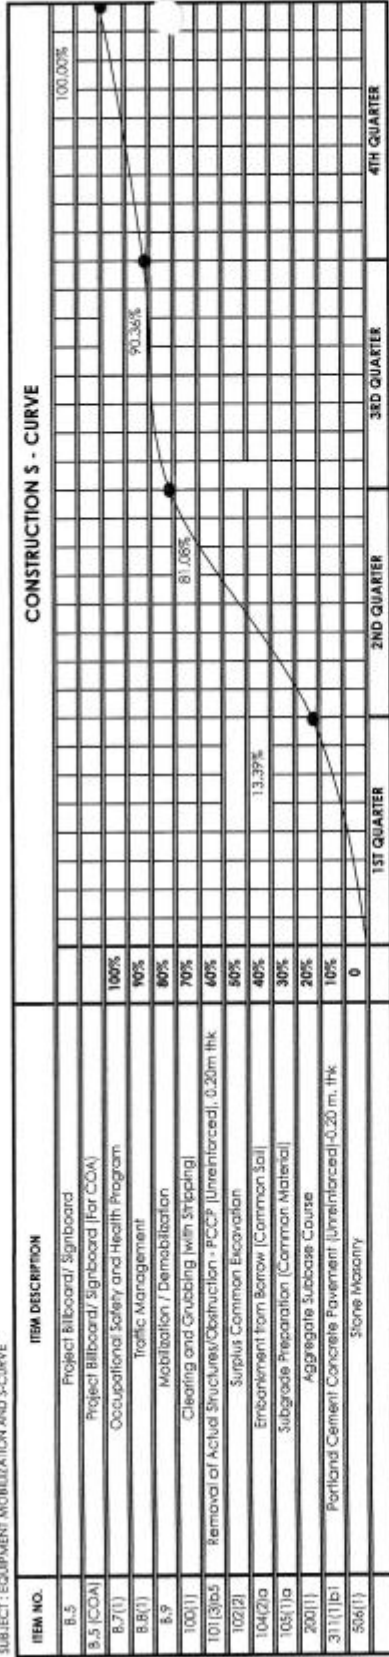

Equipment Mobilization Schedule

PERIOD	1ST QUARTER	2ND QUARTER	3RD QUARTER	4TH QUARTER
DUMPTRUCK				
BACKHOE				
TRANSIT MIXER				
ROAD ROLLER				
ROAD GRADER				

Prepared by:

GREGAL JOY S. SAGADRACA
 Engineer 1

Noted:

HEAROLD B. NUPTA
 City Engineer

CONSTRUCTION METHOD

Introduction

The project covers the "Construction of Farm to Market Road with Road slope Protection" at #15 Baligat, City of Batac, Ilocos Norte. All works shall be done in accordance with the approved plans, and specifications and shall conform to the local ordinances.

The contractor shall furnish all materials, labor, tools and equipment needed in the implementation of the above-mentioned project and shall be completed within twenty-two (22) calendar days from receipt of the notice to proceed.

Brief Description of the Contract Works

Scope of Works:

B.3 PERMIT AND CLEARANCES – this item covers the installation of project billboard in front of the project site from the start of the project until the completion of the building.

B.5 PROJECT BILLBOARD/ SINGBOARD – this item covers the installation of project billboard in front of the project site from the start of the project until the completion of the building.

B.7(1) OCCUPATIONAL SAFETY AND HEALTH PROGRAM – this item shall comply with the Standard Construction Occupational Safety and Health. Site must be properly secured with safety barricade prior to welding works and fallen debris. All Manpower shall in Complete Personal Protective Equipment (PPE) at all times.

100(1) CLEARING AND GRUBBING This Item covers all surface objects and all trees, stumps, roots and other protruding obstructions, not designated or remain, shall be cleared and/or grubbed.

103(1)b5 REMOVAL OF ACTUAL STRUCTURES/OBSTRUCTION- PCCP (UNREINFORCED) 0.20M THK. This Item covers all Removal objects and all trees, stumps, roots and other protruding obstructions, not designated or remain, shall be cleared and/or grubbed

102(2) SURPLUS COMMON EXCAVATION - This Item shall consist borrow excavation and disposal of material in accordance with the plan and specification

105(1)a Subgrade Preparation - this item covers the preparation of the subgrade for the support of the overlying structural layers.

200(1) Aggregate subbase Course - this item covers the furnishing, placing and compacting an aggregate subbase course on a prepared subgrade/subbase in accordance with this Specification, and the lines, grades, thickness and typical cross sections shown on the plans, or as established by the Engineer.

311(1)a Portland Cement Concrete Pavement- this consist of pavement of Portland Cement Concrete, with or without reinforcement, constructed on the prepared base in accordance with this Specification and in conformity with lines, grades, thickness and typical cross section shown on the plans.

506 Stone Masonry - This item shall consist of stone masonry in minor structures, in headwalls for culverts, in retaining walls at the toes of slopes, and at other places called for in the plans, constructed on the prepared foundation bed, in accordance with this specification and in conformity with the lines, grades, sections, and dimensions shown on the plans or as ordered in writing by the Engineer.

CONSTRUCTION METHOD AND PROCEDURE

Methodology of General Approach:

Upon receipt of the Notice to Proceed (NTP) from the implementing Agency, equipment, tools, materials and manpower, are to be mobilized to the project site.

The contractor immediately precedes the construction of the temporary facilities for his manpower, materials, equipment, and tools.

The activities should simultaneously follow the scheme on the construction schedule submitted. (Please refer to the construction schedule).


Any works encountered but not included in the program of works will be reported immediately to the City Government of Batac – Project Engineer for confirmation if there will be variation order to be made.

Cleaning the vicinity of the project and dispose all construction debris and waste should be made before the turnover of the project.


PROGRAM OF WORK: (Please refer to the Detailed Estimate)

FINANCIAL PROGRAM: (Please refer to the Cash Flow by Quarter and Payment Schedule)

Prepared by:





GERALD JOHN C. SAGADRACA
Engineer I

Section VII. Drawings

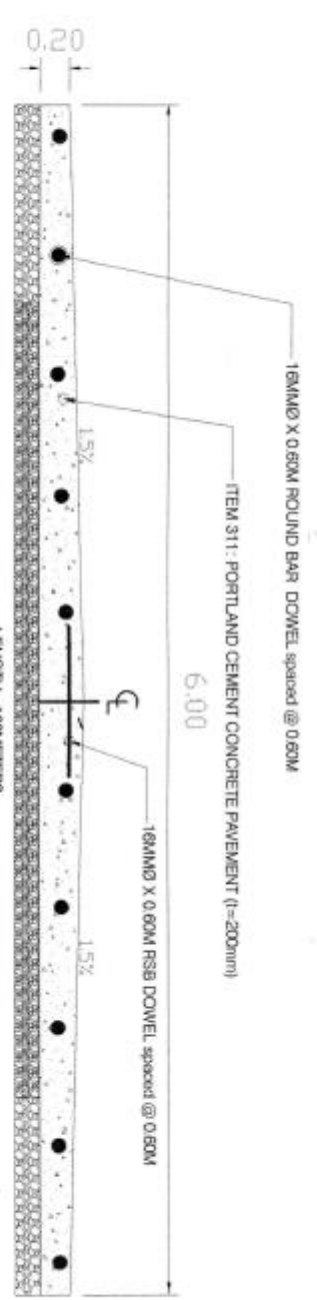

CROSS SECTION OF PCCP

AR 001 SCALE: 1/10

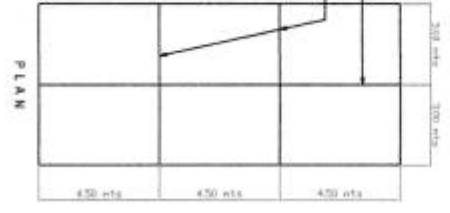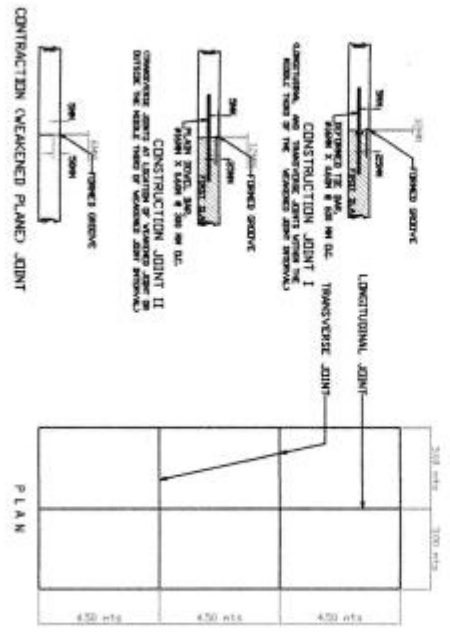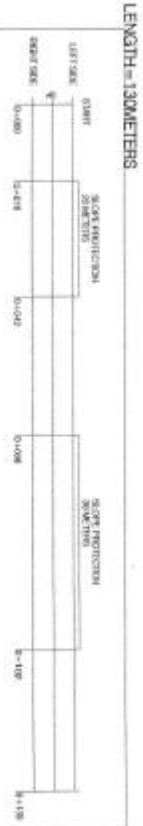

VICINITY MAP


AR 002 SCALE: 1/50



PROJECT TITLE CITY ENGINEERING OFFICE CONSTRUCTION OF THE AND NEW ROAD PAVEMENTATION	DRAWN BY CHECKED BY DATE	PROJECT NO. SHEET NO.	DATE	SCALE	PROJECT LOCATION	PROJECT STATUS	PROJECT PHASE	PROJECT BUDGET	PROJECT COST
DESIGNER DESIGNER'S FIRM DESIGNER'S ADDRESS DESIGNER'S PHONE NO.	CLIENT CLIENT'S ADDRESS CLIENT'S PHONE NO.	CONTRACT NO.	CONTRACT DATE	CONTRACT VALUE	CONTRACT STATUS	CONTRACT PHASE	CONTRACT BUDGET	CONTRACT COST	CONTRACT RISK
PROJECT MANAGER PROJECT MANAGER'S ADDRESS PROJECT MANAGER'S PHONE NO.	PROJECT ENGINEER PROJECT ENGINEER'S ADDRESS PROJECT ENGINEER'S PHONE NO.	PROJECT SUPERVISOR PROJECT SUPERVISOR'S ADDRESS PROJECT SUPERVISOR'S PHONE NO.	PROJECT ASSISTANT PROJECT ASSISTANT'S ADDRESS PROJECT ASSISTANT'S PHONE NO.	PROJECT OFFICE PROJECT OFFICE'S ADDRESS PROJECT OFFICE'S PHONE NO.	PROJECT CONTACT PROJECT CONTACT'S ADDRESS PROJECT CONTACT'S PHONE NO.
PROJECT CONTACT PROJECT CONTACT'S ADDRESS PROJECT CONTACT'S PHONE NO.	PROJECT CONTACT PROJECT CONTACT'S ADDRESS PROJECT CONTACT'S PHONE NO.	PROJECT CONTACT PROJECT CONTACT'S ADDRESS PROJECT CONTACT'S PHONE NO.	PROJECT CONTACT PROJECT CONTACT'S ADDRESS PROJECT CONTACT'S PHONE NO.	PROJECT CONTACT PROJECT CONTACT'S ADDRESS PROJECT CONTACT'S PHONE NO.	PROJECT CONTACT PROJECT CONTACT'S ADDRESS PROJECT CONTACT'S PHONE NO.	PROJECT CONTACT PROJECT CONTACT'S ADDRESS PROJECT CONTACT'S PHONE NO.	PROJECT CONTACT PROJECT CONTACT'S ADDRESS PROJECT CONTACT'S PHONE NO.	PROJECT CONTACT PROJECT CONTACT'S ADDRESS PROJECT CONTACT'S PHONE NO.	PROJECT CONTACT PROJECT CONTACT'S ADDRESS PROJECT CONTACT'S PHONE NO.

PROJECT MANAGER
 PROJECT MANAGER'S ADDRESS
 PROJECT MANAGER'S PHONE NO.
ALBERT D. CHUA
 CITY ENGINEER

AR	1
AR	2

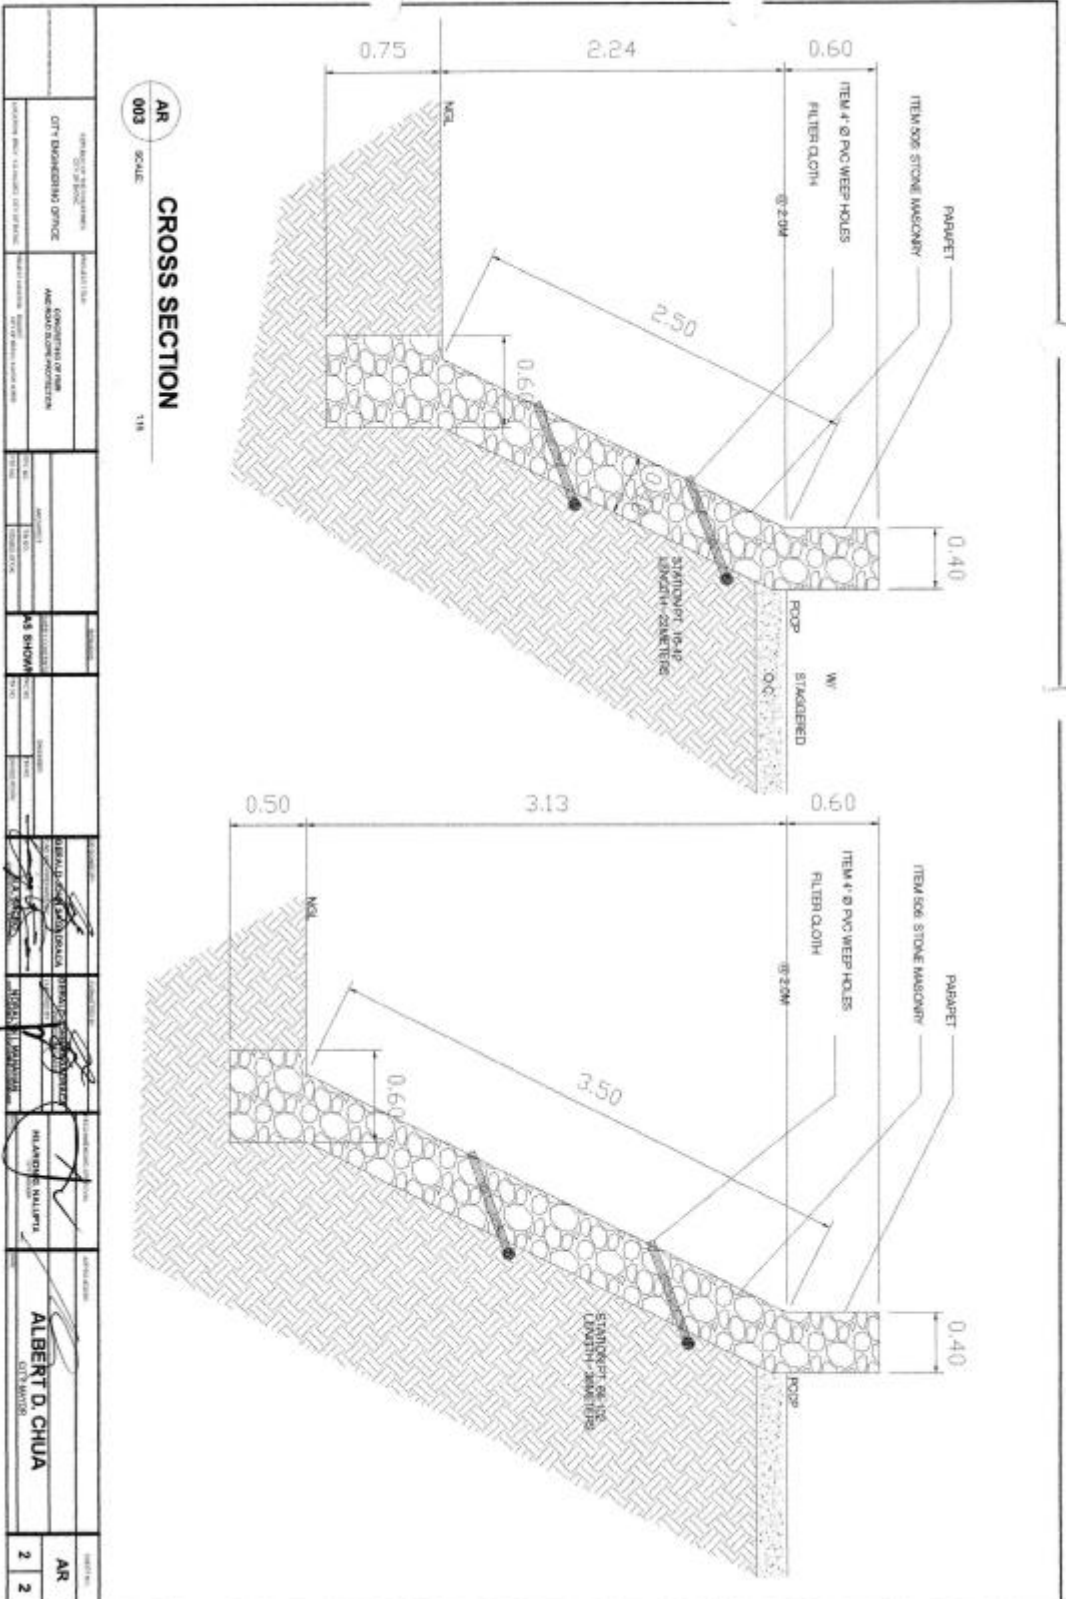

CROSS SECTION

AR
003

SCALE

1/8

CONTRACTOR'S REPRESENTATIVE CITY ENGINEERING OFFICE		CONSULTANT'S NAME ANS SOON ENGINEERING CONSULTANTS		PROJECT NO. 1111111111		SHEET NO. 2	
CONTRACTOR'S SIGNATURE [Signature]		CONSULTANT'S SIGNATURE ALBERT D. CHUA		PROJECT LOCATION [Location]		SHEET TOTAL 2	
CONTRACTOR'S NAME [Name]		CONSULTANT'S ADDRESS [Address]		PROJECT DATE [Date]		SHEET TOTAL 2	

Section VIII. Bill of Quantities

ITEM	DESCRIPTION	UNIT	QUANTITY	UNIT PRICE (Pesos)	AMOUNT PESOS
B.5	PROJECT BILLBOARD/SIGN BOARD	ea.	1.00	In words: <u>Pesos</u> <hr/> In Figures: <u>Php</u>	In Figures: <u>Php</u>
B.5 (COA)	PROJECT BILLBOARD/SIGN BOARD (COA)	ea.	1.00	In words: <u>Pesos</u> <hr/> In Figures: <u>Php</u>	In Figures: <u>Php</u>
B.7 (1)	OCCUPATIONAL SAFE AND HEALTH PROGRAM	mo.	0.73	In words: <u>Pesos</u> <hr/> In Figures: <u>Php</u>	In Figures: <u>Php</u>
B.8 (1)	TRAFFIC MANAGEMENT	mo.	0.73	In words: <u>Pesos</u> <hr/> In Figures: <u>Php</u>	In Figures: <u>Php</u>
B.9	MOBILIZATION / DEMOBILIZATION	L.S.	1.00	In words: <u>Pesos</u> <hr/> In Figures: <u>Php</u>	In Figures: <u>Php</u>
100(1)	CLEARING AND GRUBBING (WITH STRIPPING)	ha.	0.104	In words: <u>Pesos</u> <hr/> In Figures: <u>Php</u>	In Figures: <u>Php</u>
101(3) b5	REMOVAL OF ACTUAL STRUCTURES/OBSTRUCTION – PCCP (UNREINFORCED), 0,20m thk	sq. m.	520.00	In words: <u>Pesos</u> <hr/> In Figures: <u>Php</u>	In Figures: <u>Php</u>
102(2)	SURPLUS COMMON EXCAVATION	cu. m.	20.16	In words: <u>Pesos</u> <hr/> In Figures: <u>Php</u>	In Figures: <u>Php</u>

104(2)a	EMBANKMENT FROM BORROW (COMMON SOIL)	cu. m.	140.00	In words: <u>Pesos</u> <hr/> In Figures: <u>Php</u>	In Figures: <u>Php</u>
105(1)a	SUBGRADE PREPARATION (COMMON MATERIAL)	sq. m.	780.00	In words: <u>Pesos</u> <hr/> In Figures: <u>Php</u>	In Figures: <u>Php</u>
201(1)	AGGREGATE SUB BASE COURSE	cu. m.	156.00	In words: <u>Pesos</u> <hr/> In Figures: <u>Php</u>	In Figures: <u>Php</u>
311(1)b1	PORTLAND CEMENT CONCRETE PAVEMENT (UNREINFORCED) – 0.20m thk.	sq. m.	780.00	In words: <u>Pesos</u> <hr/> In Figures: <u>Php</u>	In Figures: <u>Php</u>
506 (1)	STONE MASONRY	cu. m.	103.14	In words: <u>Pesos</u> <hr/> In Figures: <u>Php</u>	In Figures: <u>Php</u>

Section IX. Checklist of Technical and Financial Documents

Checklist of Technical and Financial Documents

I. TECHNICAL COMPONENT ENVELOPE

Class “A” Documents

Legal Documents

- (a) Valid PhilGEPS Registration Certificate (Platinum Membership) (all pages);
or

Technical Documents

- (e) Statement of the prospective bidder of all its ongoing government and private contracts, including contracts awarded but not yet started, if any, whether similar or not similar in nature and complexity to the contract to be bid; **and**
- (f) Statement of the bidder’s Single Largest Completed Contract (SLCC) similar to the contract to be bid, except under conditions provided under the rules; **and**
- (g) Philippine Contractors Accreditation Board (PCAB) License;
or
Special PCAB License in case of Joint Ventures;
and registration for the type and cost of the contract to be bid; **and**
- (h) Original copy of Bid Security. If in the form of a Surety Bond, submit also a certification issued by the Insurance Commission;
or
Original copy of Notarized Bid Securing Declaration; **and**
- (i) Project Requirements, which shall include the following:
- a. Organizational chart for the contract to be bid;
- b. List of contractor’s key personnel (*e.g.*, Project Manager, Project Engineers, Materials Engineers, and Foremen), to be assigned to the contract to be bid, with their complete qualification and experience data;
- c. List of contractor’s major equipment units, which are owned, leased, and/or under purchase agreements, supported by proof of ownership or certification of availability of equipment from the equipment lessor/vendor for the duration of the project, as the case may be; **and**
- (j) Original duly signed Omnibus Sworn Statement (OSS);
and if applicable, Original Notarized Secretary’s Certificate in case of a corporation, partnership, or cooperative; or Original Special Power of Attorney of all members of the joint venture giving full power and authority to its officer to sign the OSS and do acts to represent the Bidder.

Financial Documents

- (k) The prospective bidder’s audited financial statements, showing, among others, the prospective bidder’s total and current assets and liabilities, stamped “received” by the BIR or its duly accredited and authorized institutions, for the preceding calendar year which should not be earlier than two (2) years from the date of bid submission; **and**
- (l) The prospective bidder’s computation of Net Financial Contracting Capacity (NFCC).

Class “B” Documents

- (m) If applicable, duly signed joint venture agreement (JVA) in accordance with RA No. 4566 and its IRR in case the joint venture is already in existence;
or

duly notarized statements from all the potential joint venture partners stating that they will enter into and abide by the provisions of the JVA in the instance that the bid is successful.

II. FINANCIAL COMPONENT ENVELOPE

- (n) Original of duly signed and accomplished Financial Bid Form; **and**

Other documentary requirements under RA No. 9184

- (o) Original of duly signed Bid Prices in the Bill of Quantities; **and**
- (p) Duly accomplished Detailed Estimates Form, including a summary sheet indicating the unit prices of construction materials, labor rates, and equipment rentals used in coming up with the Bid; **and**
- (q) Cash Flow by Quarter.

